

1926

THIS MAP IS NOT
ABLE AND MUST NOT BE COPIED.
IT IS THE PROPERTY OF AND
COPYRIGHTED BY THE
SANBORN MAP COMPANY AND
IS NOT TO BE SURRENDERED
TO ANY AGENT, SPECIAL AGENT
OR COMPANY, EXCEPT UPON
WRITTEN ORDER OF THE
SANBORN MAP COMPANY
JUL 11 1917 SAN FRANCISCO, CAL.

R. H. Magill

Syndicate Bldg.

Oakland, Cal.

formally ~~Charles M. Flynn & Co., Inc.~~ *Home Ins. Co. of N.Y. 2/9/26*
~~Silvermore Realty & Invest. Co., Inc.~~
Silvermore, Cal.

FLYNN & MOY

*Sent in by W. R. Mc. Hurrian
who has map*

254

241 SCALE: 100 FT. TO 1 INCH.

240






227

226 1/2













2

LIVERMORE AV.







MAY 1917 LIVERMORE CAL. SANDORF MAP CO.

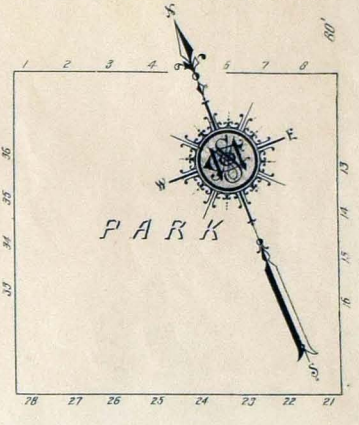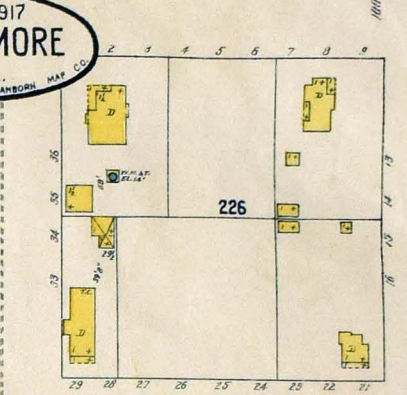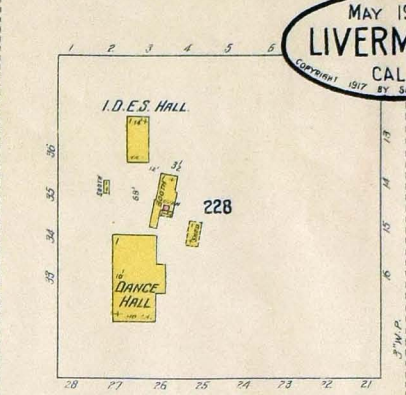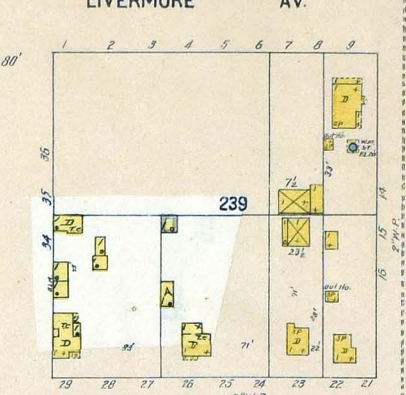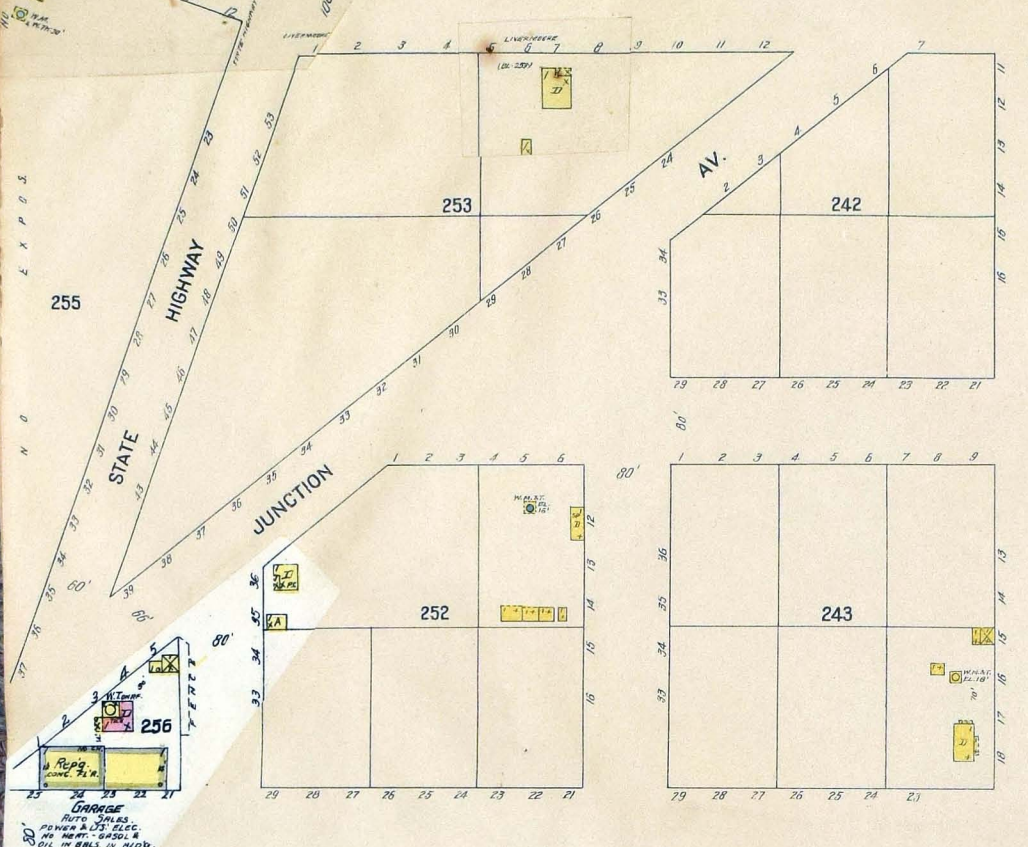







5

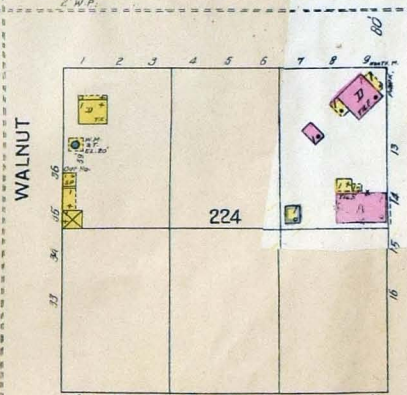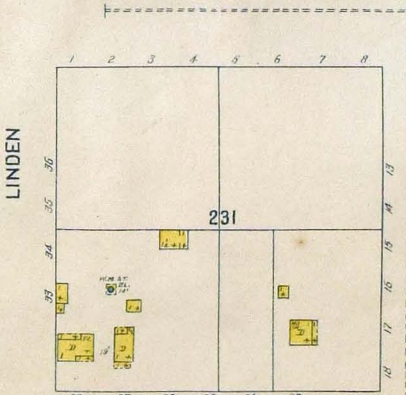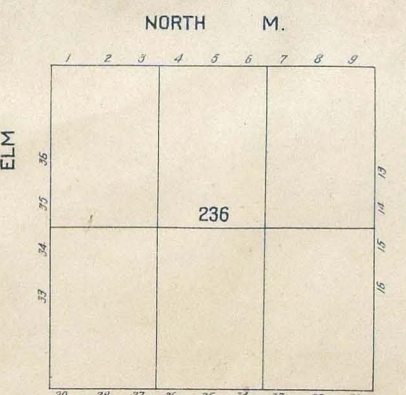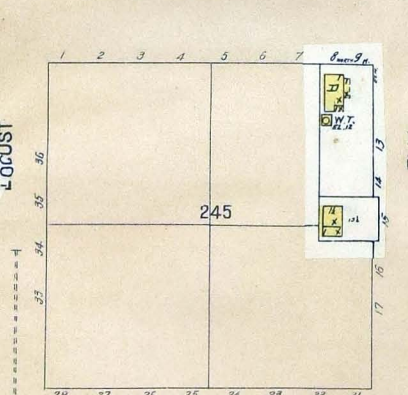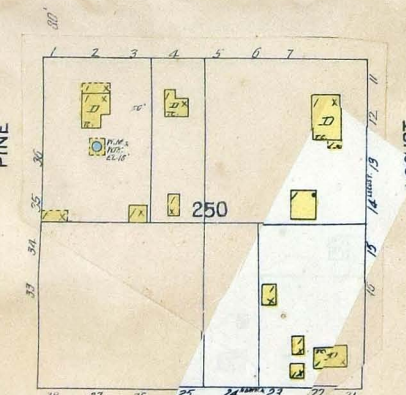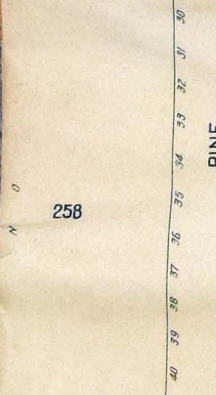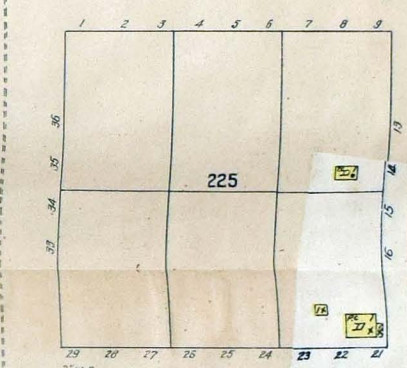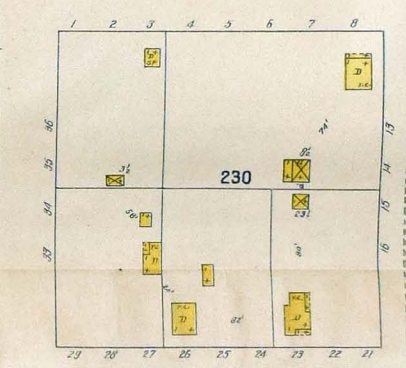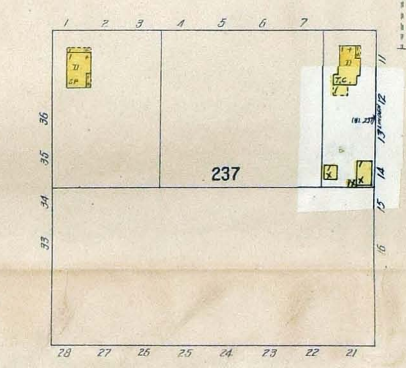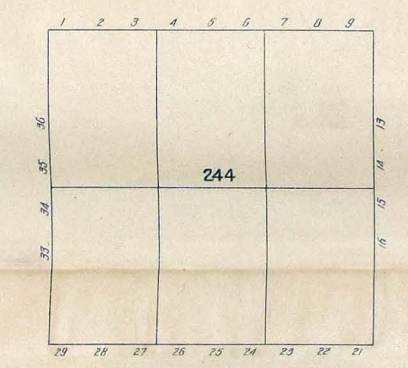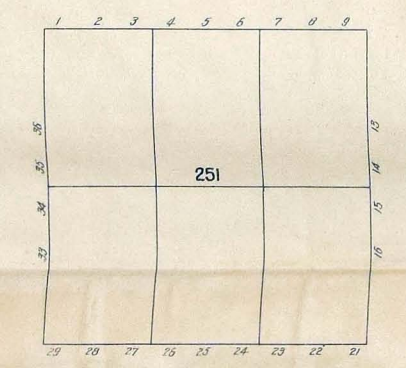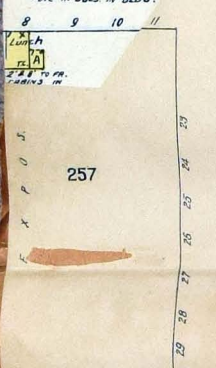

4

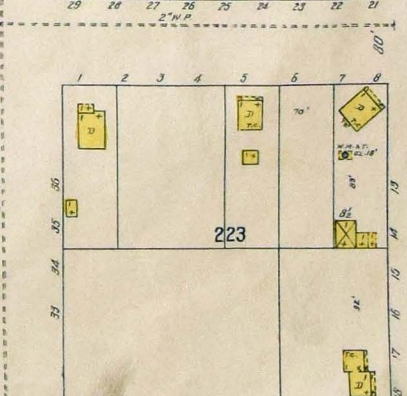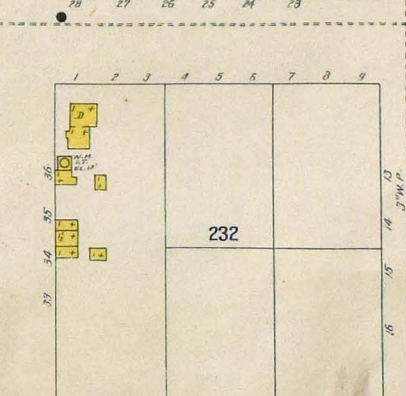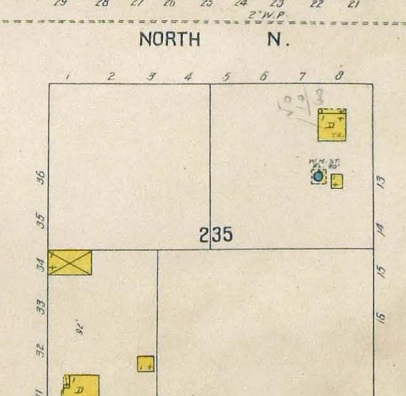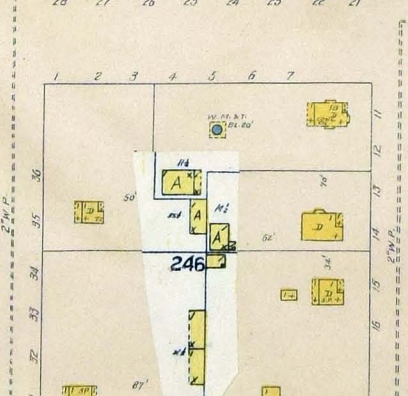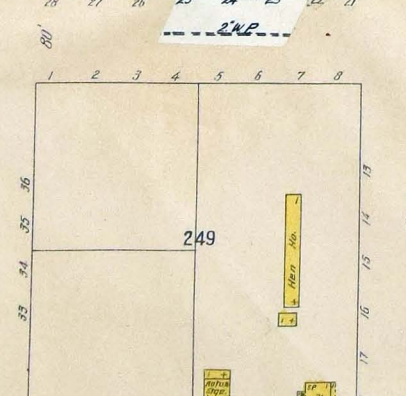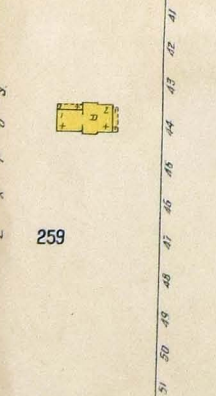




3

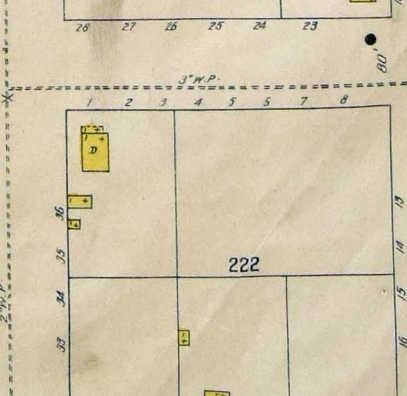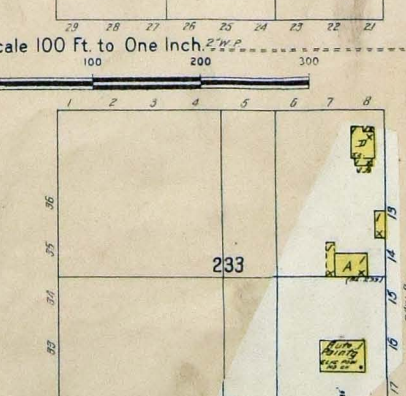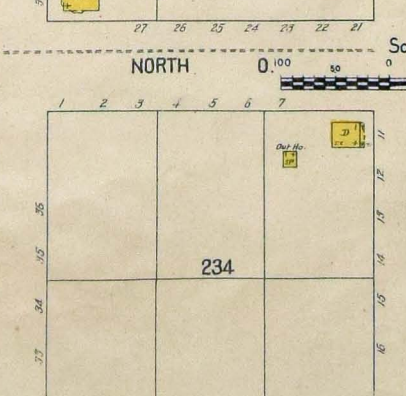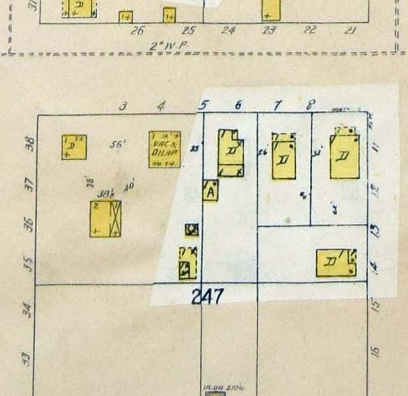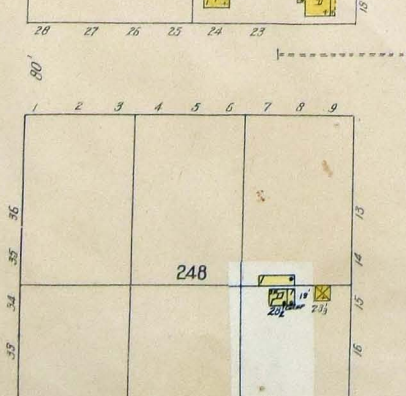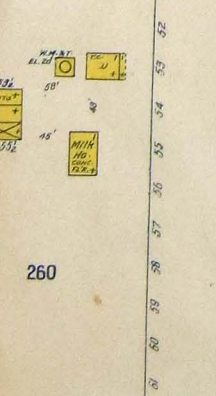

2

Scale 100 Ft. to One Inch. 0 100 200 300


NORTH P.

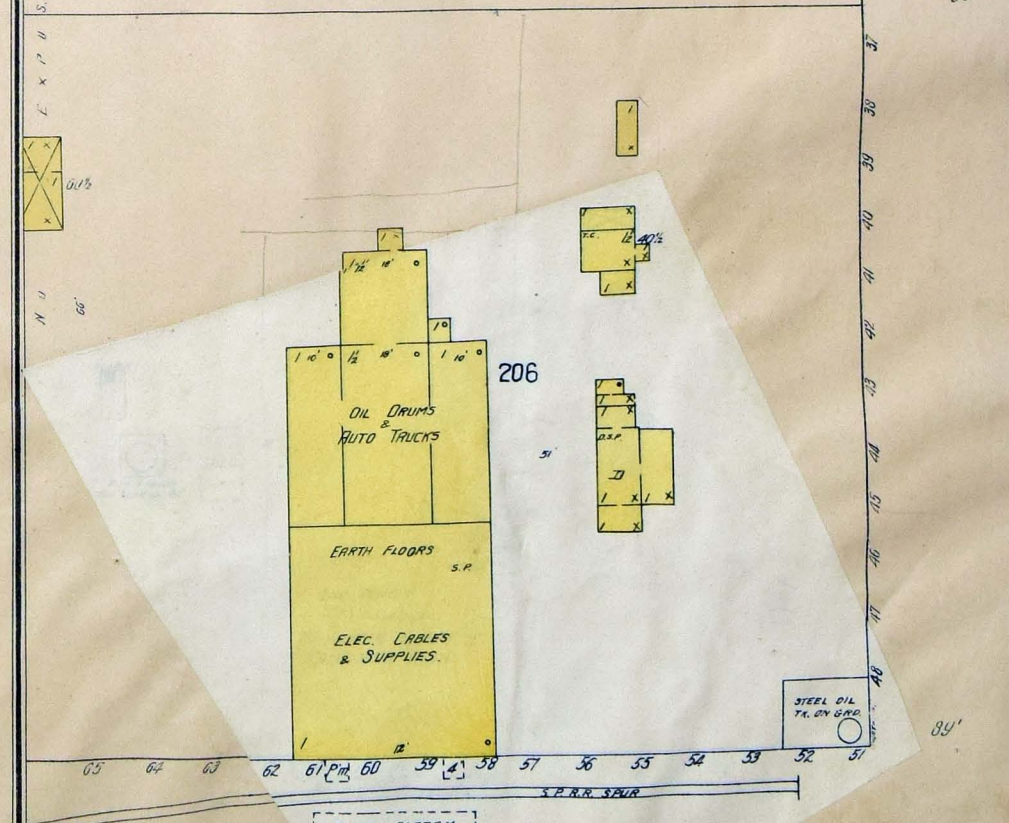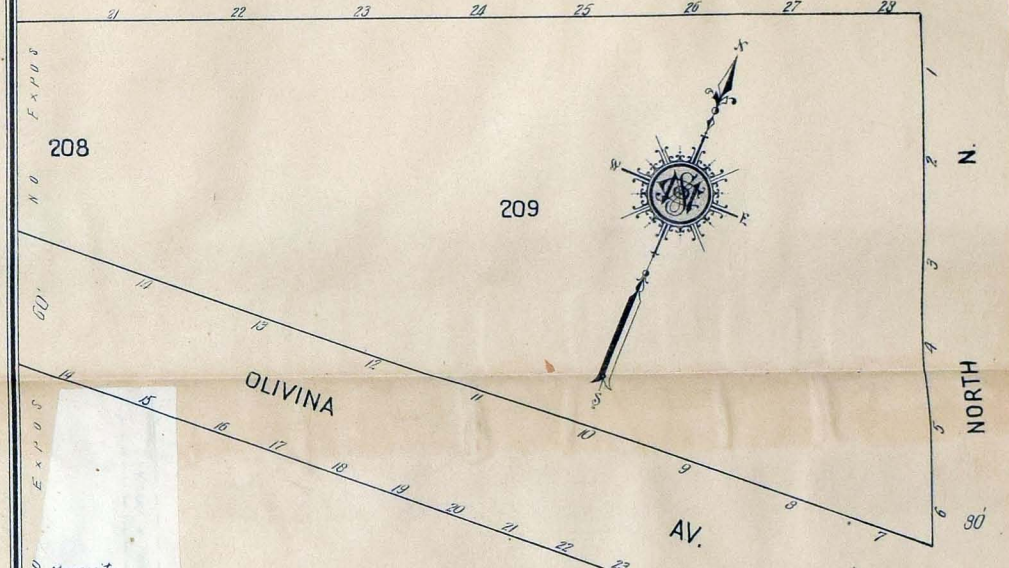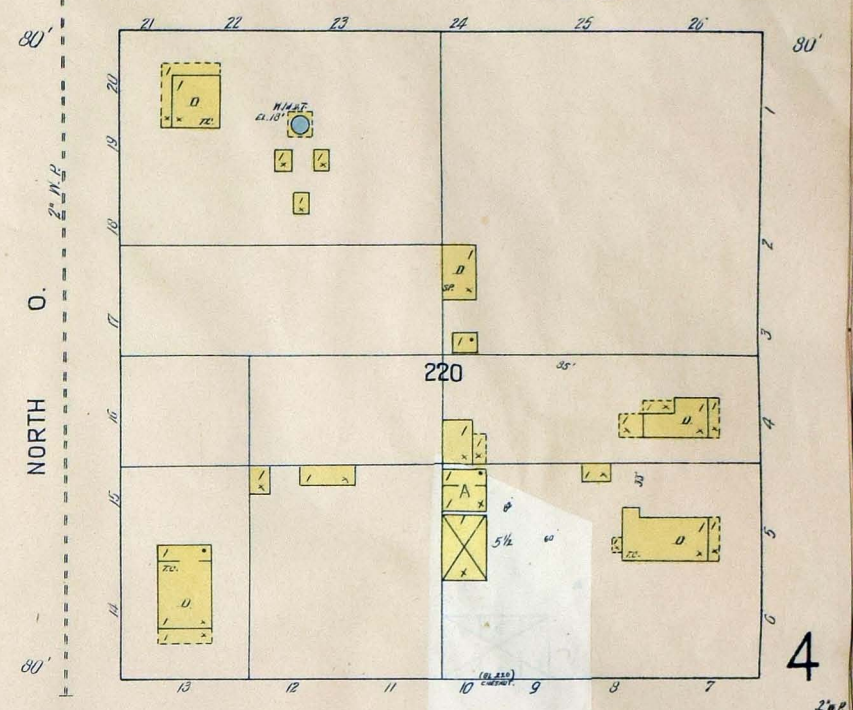


Scale of Feet.

RAILROAD


AV.

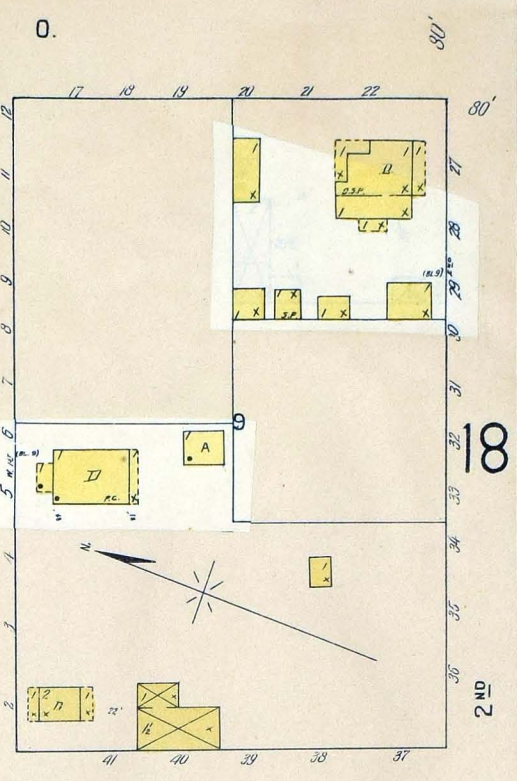

P.

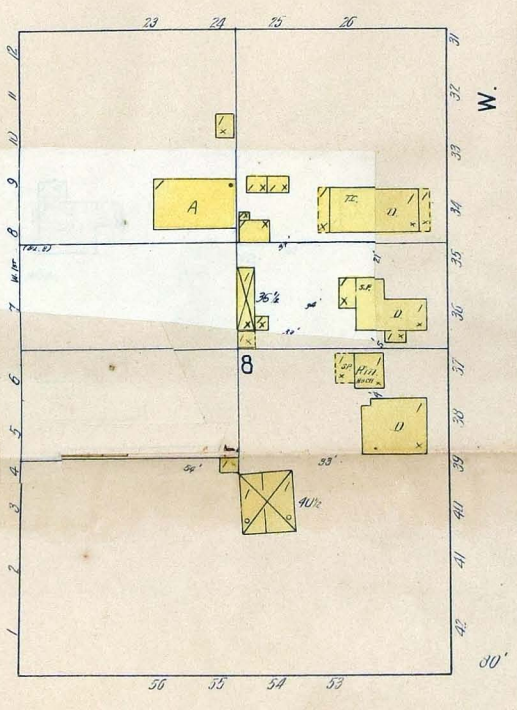


Q.

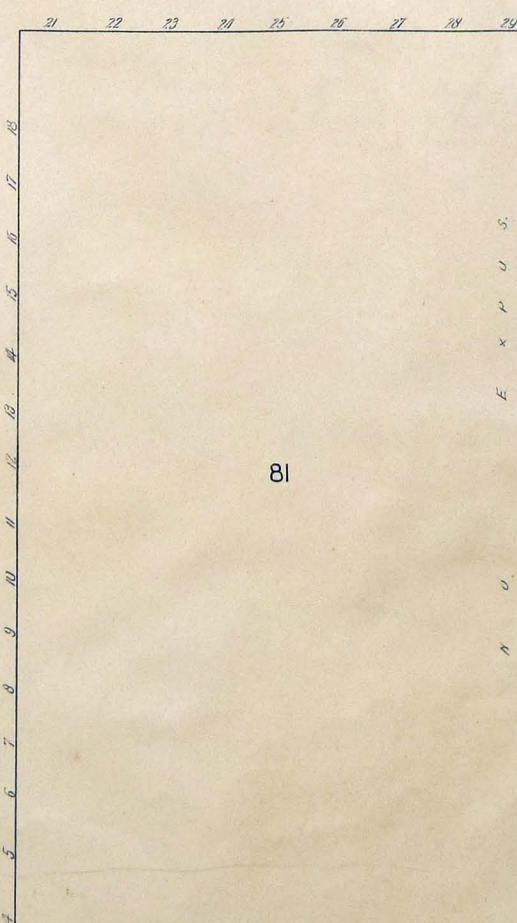


RAILROAD


1/2 - X PR. JI. BEYOND

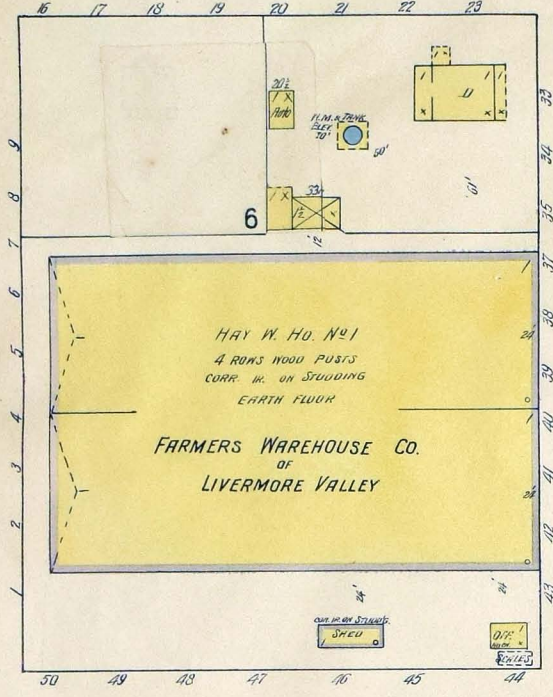

SOUTH

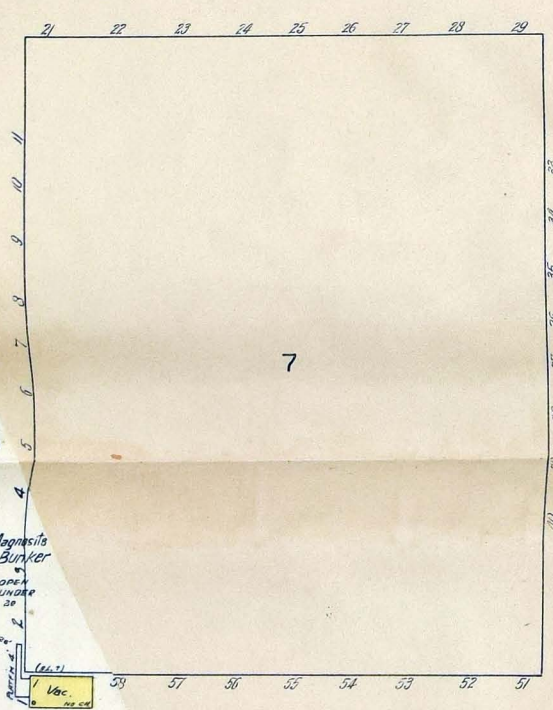








SOUTH

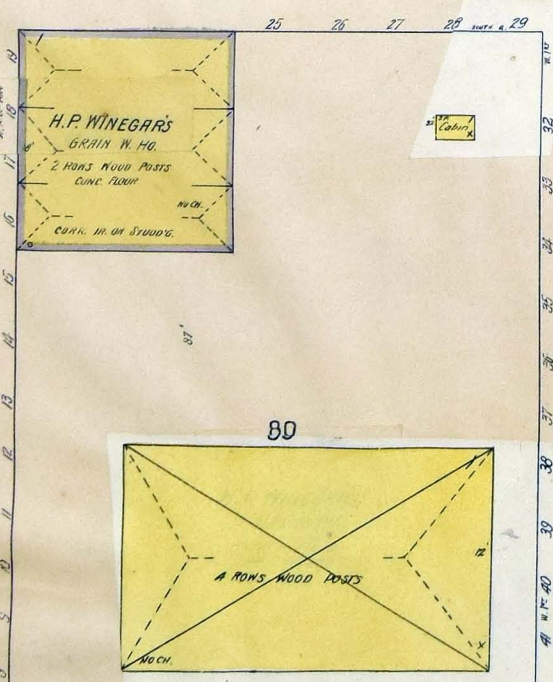



N U E X P U S

30'

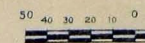

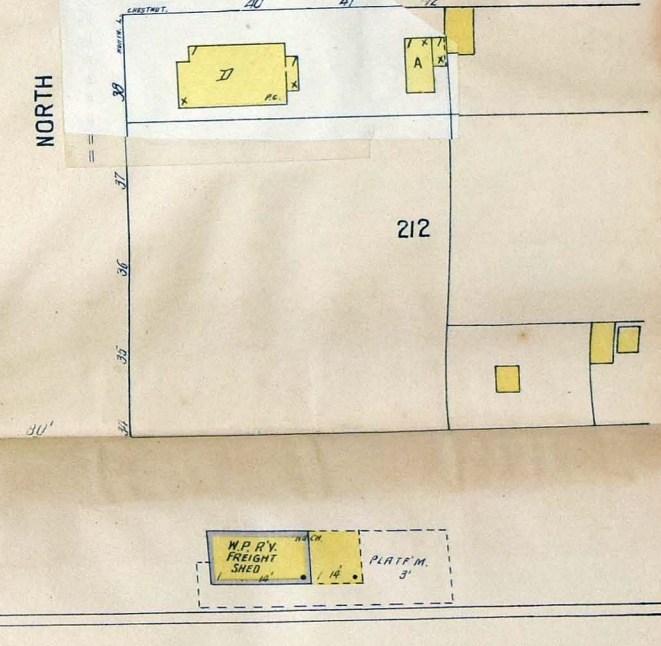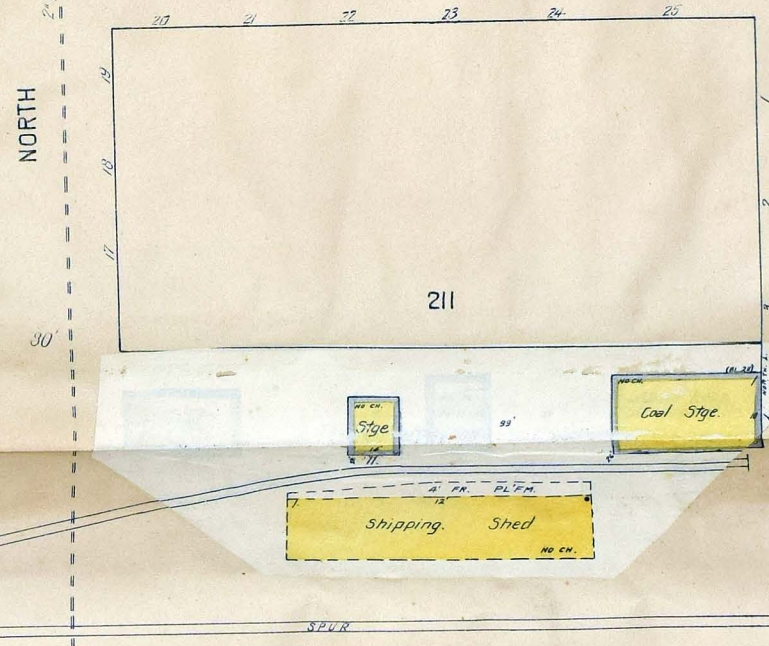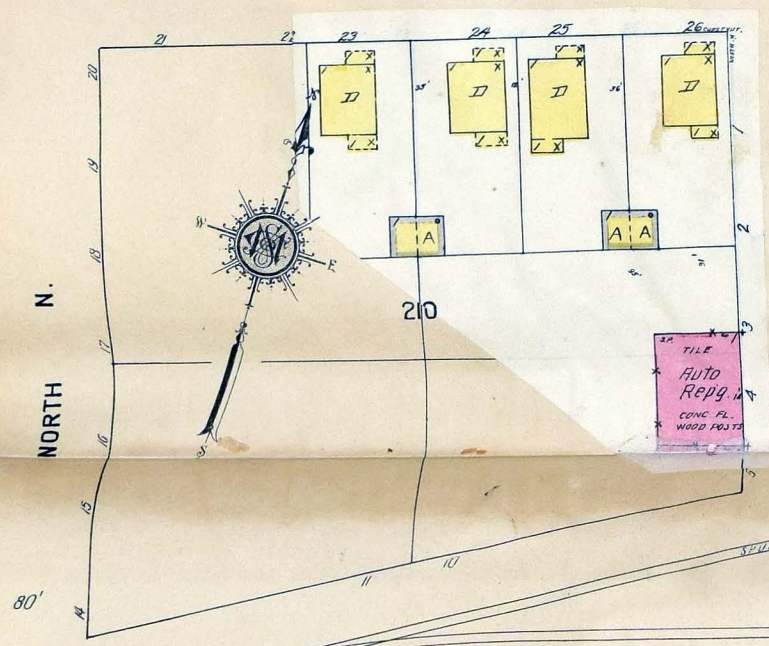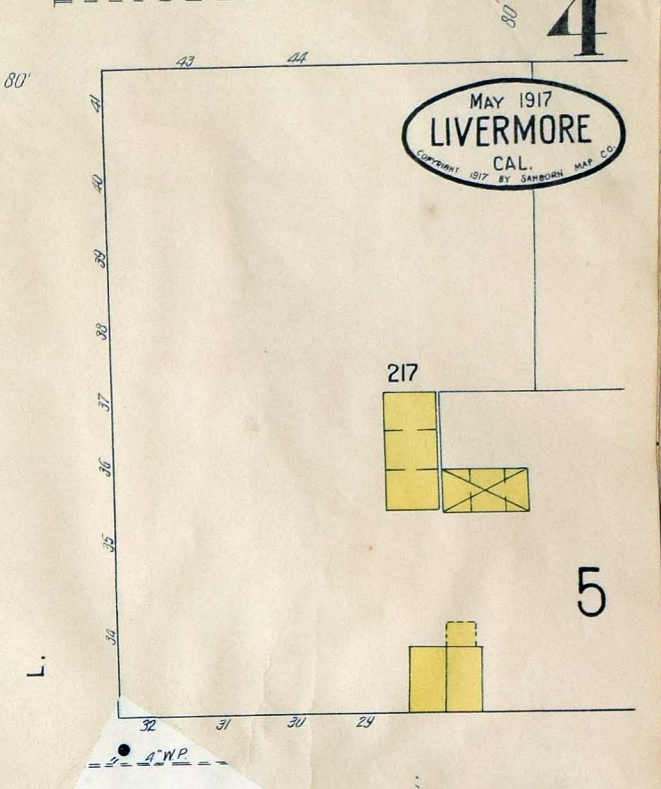
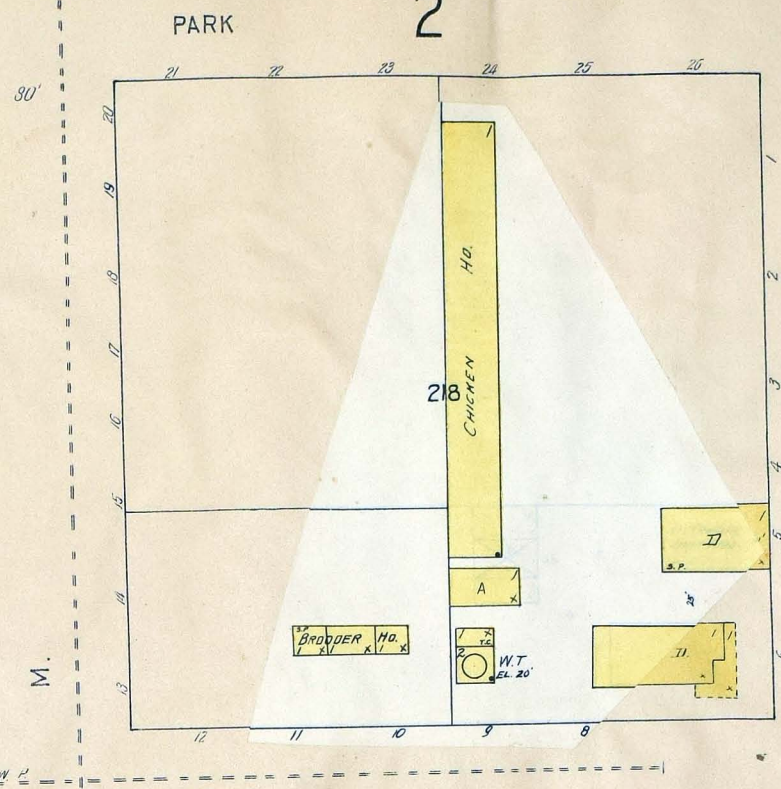
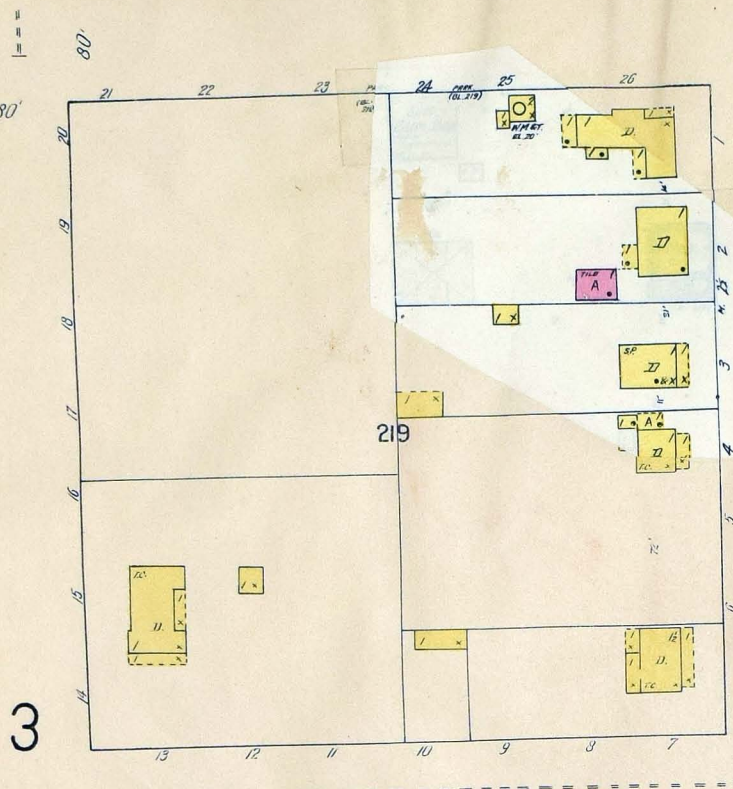


NORTH
OAK (NOT DEFINED)
WESTERN PACIFIC RY.
SPUR
2" W.P.


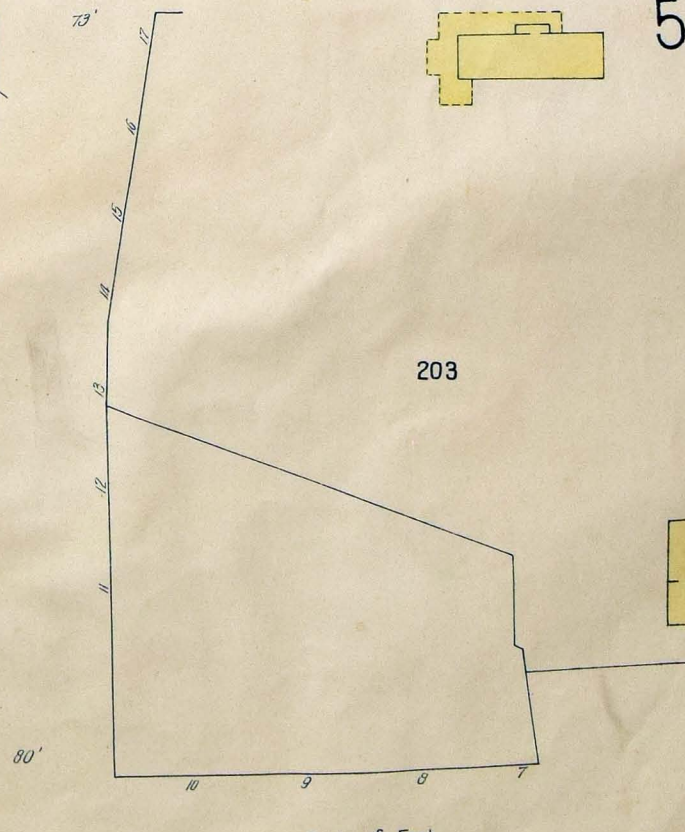
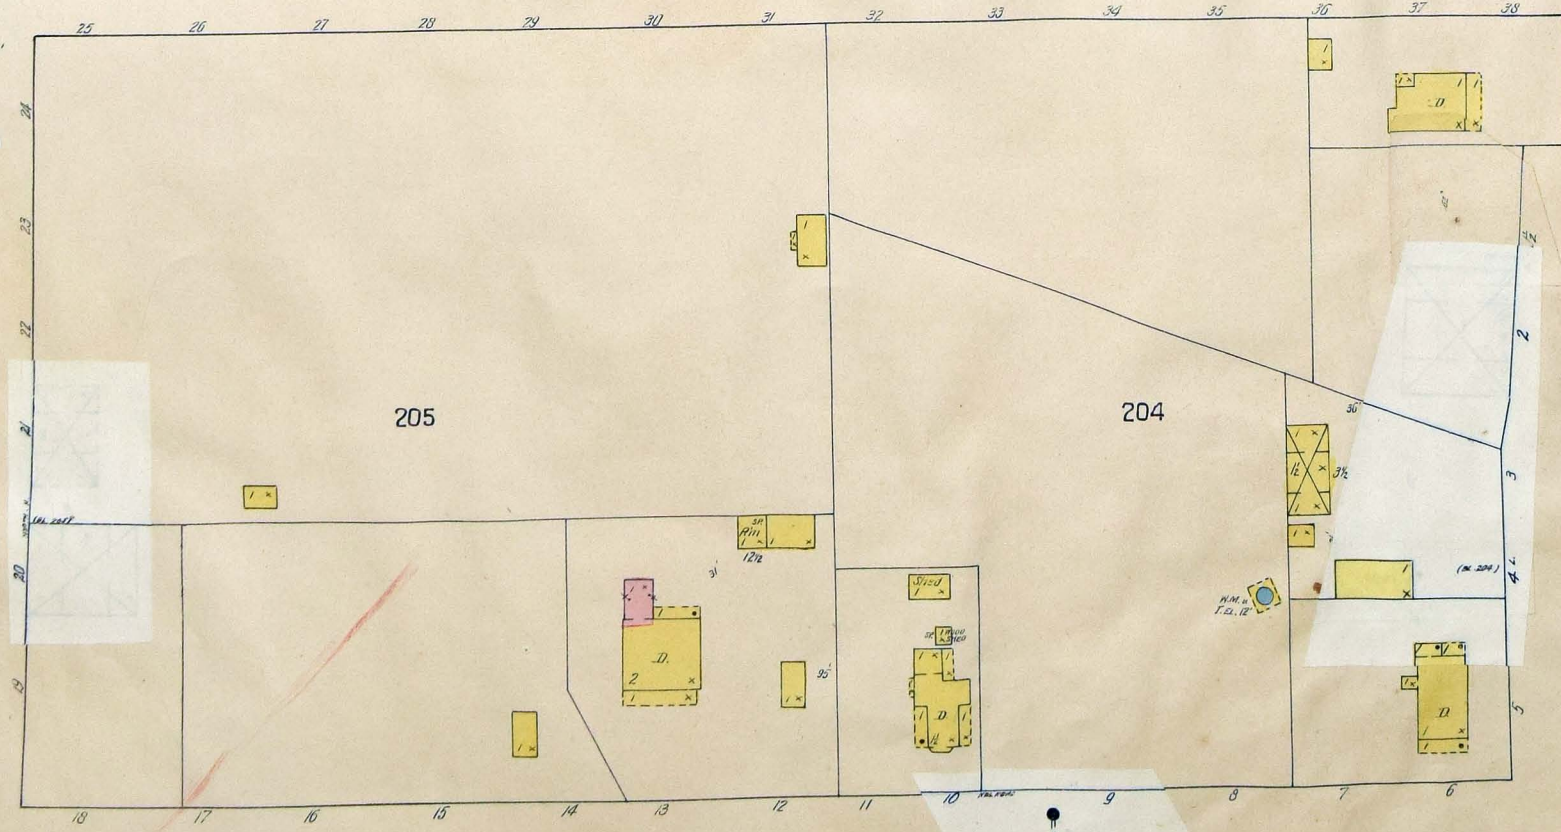


RAILROAD AV. (NOT DEFINED)
B.W.P.
Scale of Feet
50 40 30 20 10 0 50 100 150
8





PARK

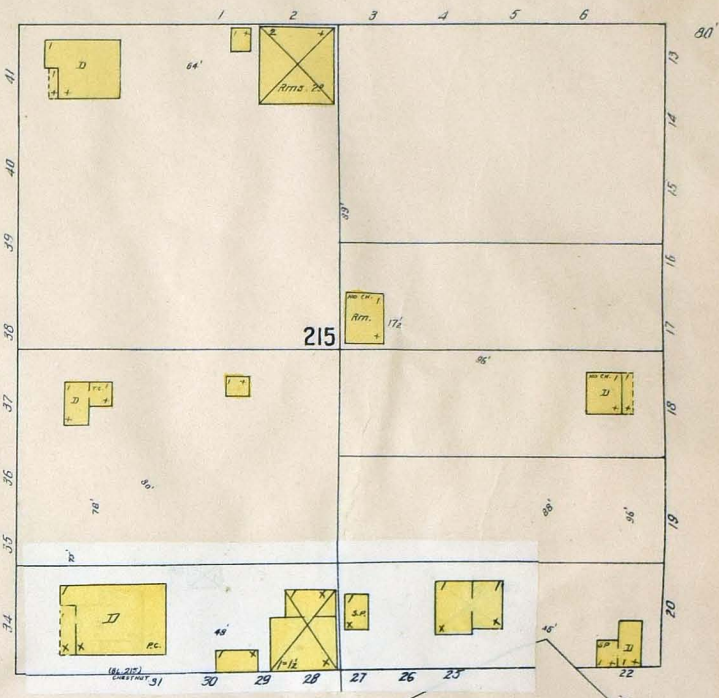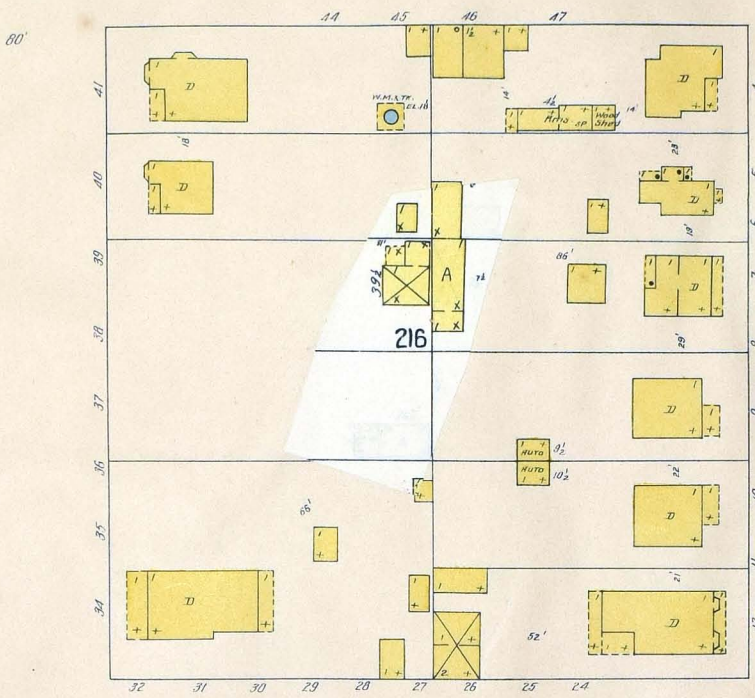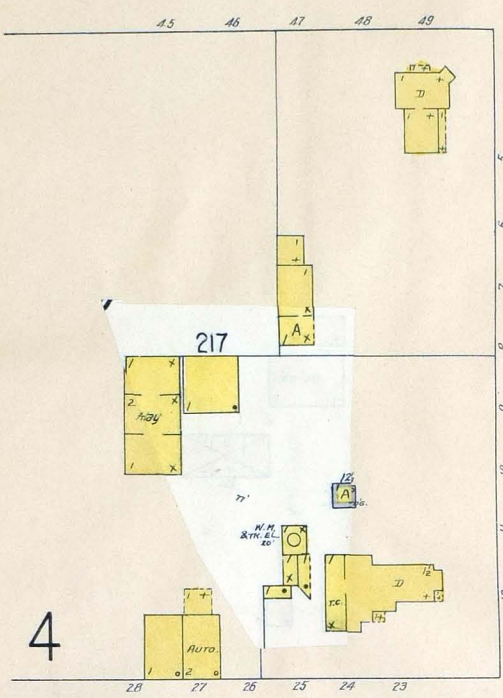

CHESTNUT

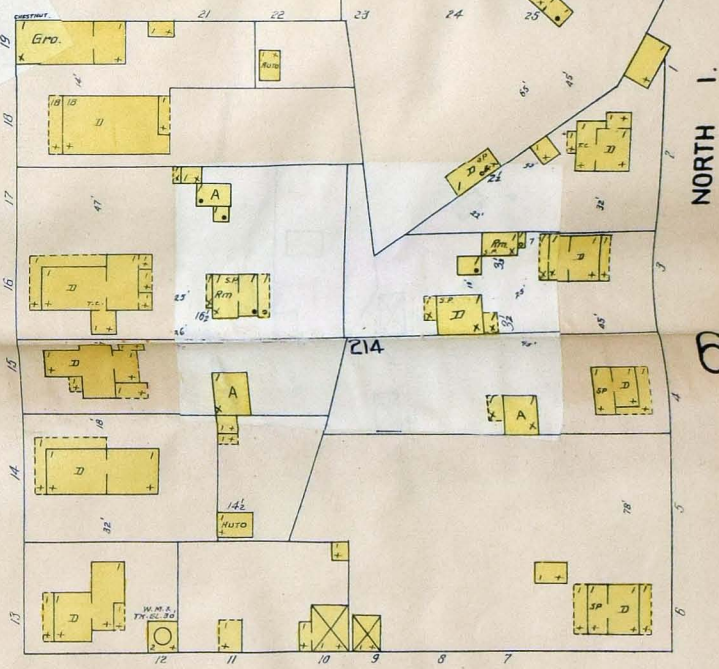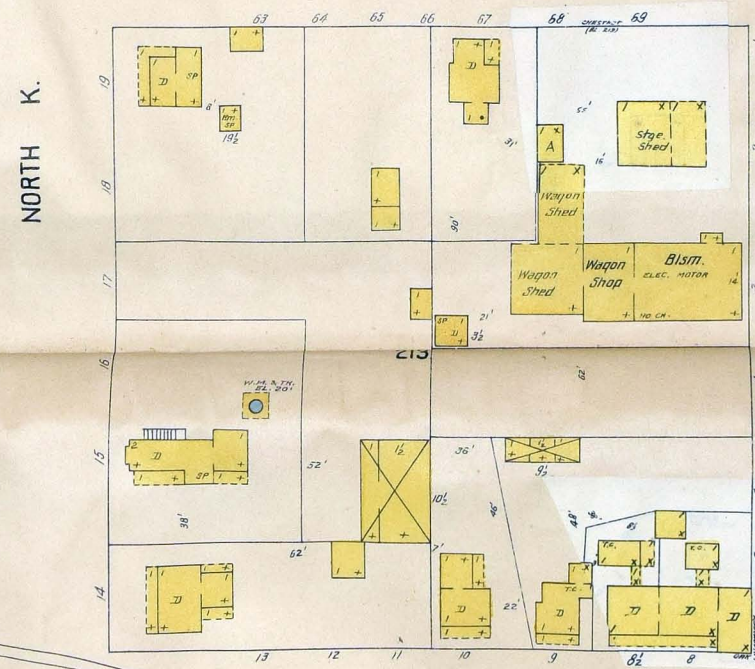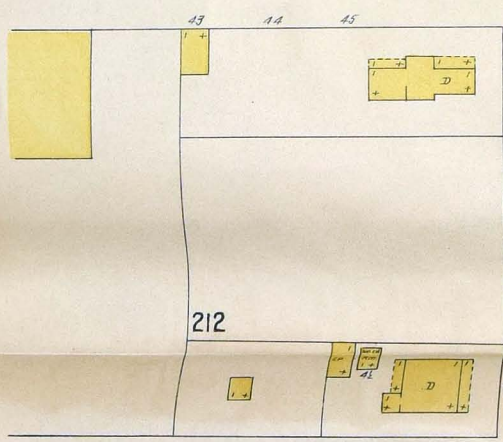

OAK

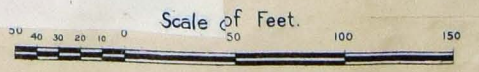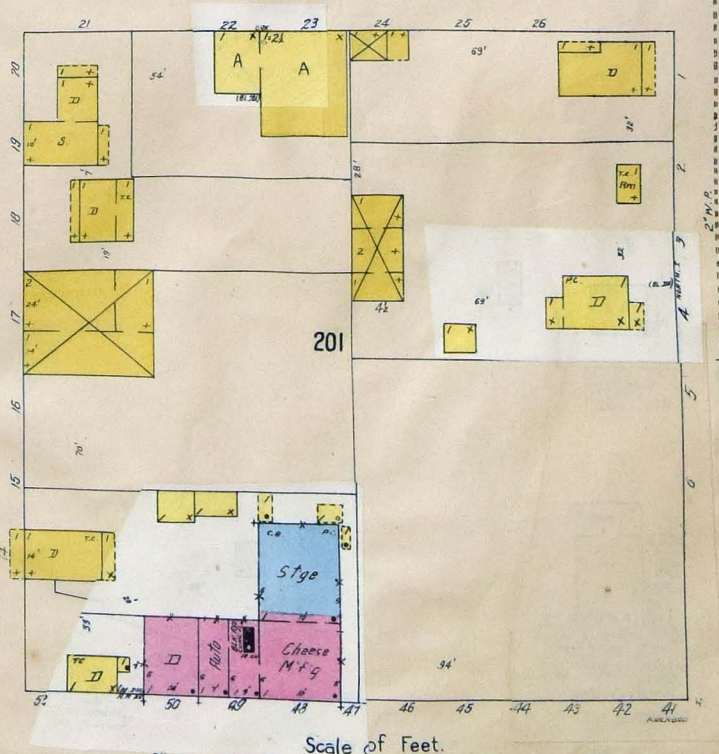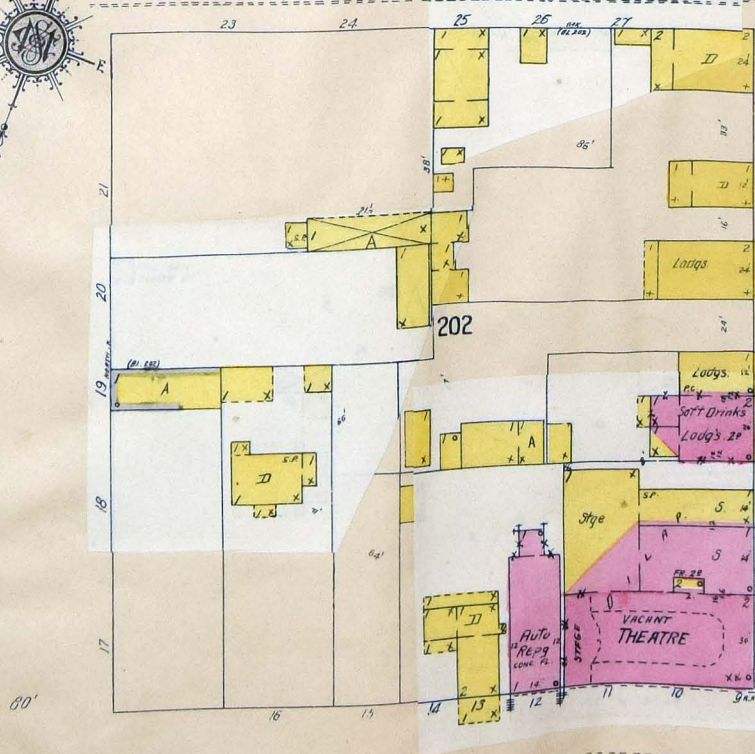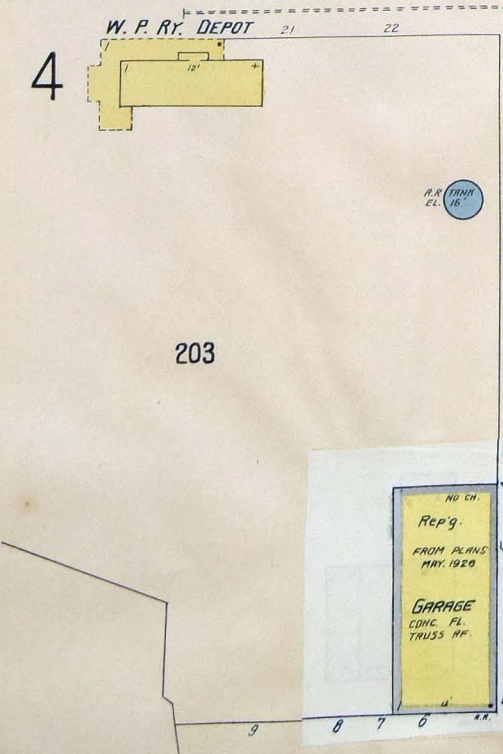

RAILROAD
(NOT DEFINED)

AV.

8



300

JUNCTION AV.

301

302


306

E. 1ST

R. R. RIGHT OF WAY

R. R. RIGHT OF WAY

CO

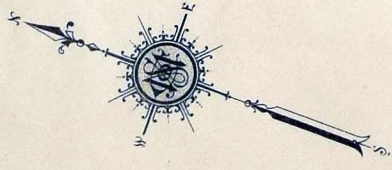

303

304

305

H. ARENDT & CO.
LUMBER YARD & PLANING MILL.

AV.

RAILROAD

H. ARENDT & CO.
HAY W HD NO. 1.
WOOD POSTS.

PLANING MILL
ELEC. POWER

Shed

Lumber Shed

NORTH I.

Scale of Feet.

5

8

EXPOS

EXPOS

EXPOS

EXPOS

OAK

MAY 1917
LIVERMORE
CAL.
CORPORATE CITY BY SANBORN MAP CO.

NORTH L.

SOUTH L.

SOUTH M.

SOUTH N.

SOUTH O.

309

310

AV.

RAILROAD

(NOT DEFINED)

W. 1ST

W. 2D

NORTH N.


3

7

10


10

30'

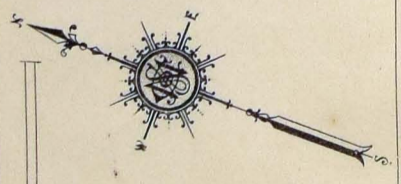

INDEPENDENT LUMBER CO'S.
LUMBER YARD

CRP. 250,000 FT.
NO NIGHT WATCHMAN
OR FIRE APPS.







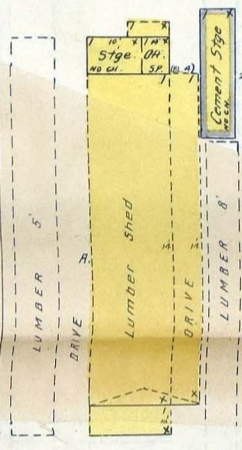


FR. PLATFMS

SCALE HO.

R.R. BUNK HO'S

R.R. BUNK HO.

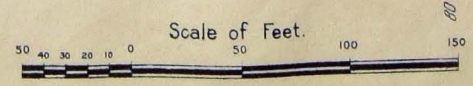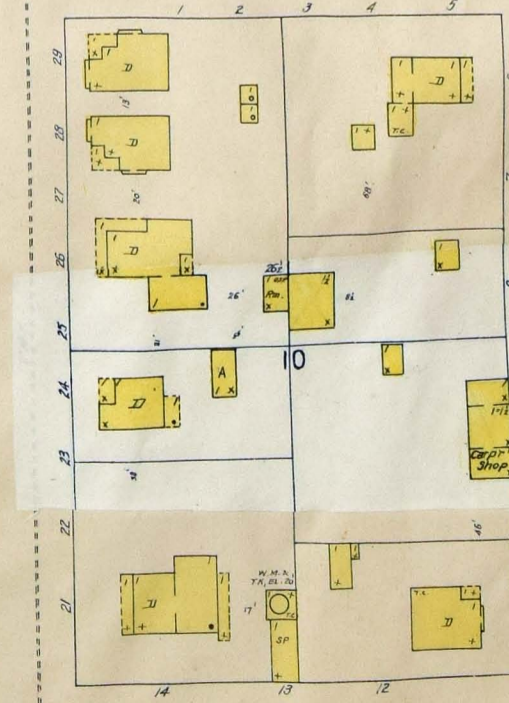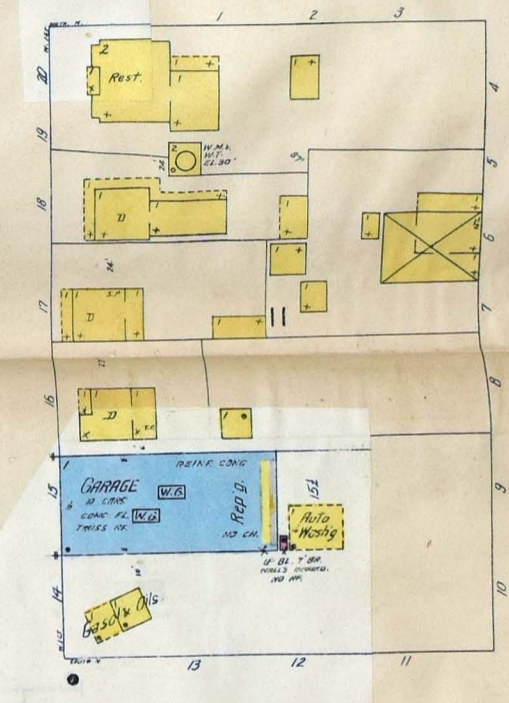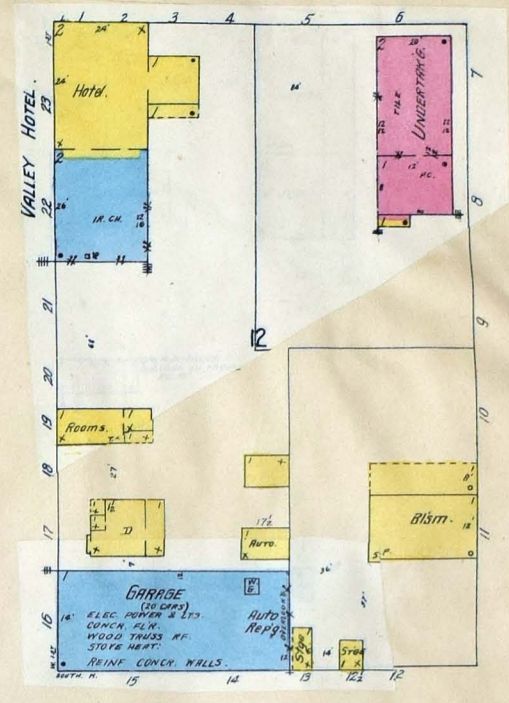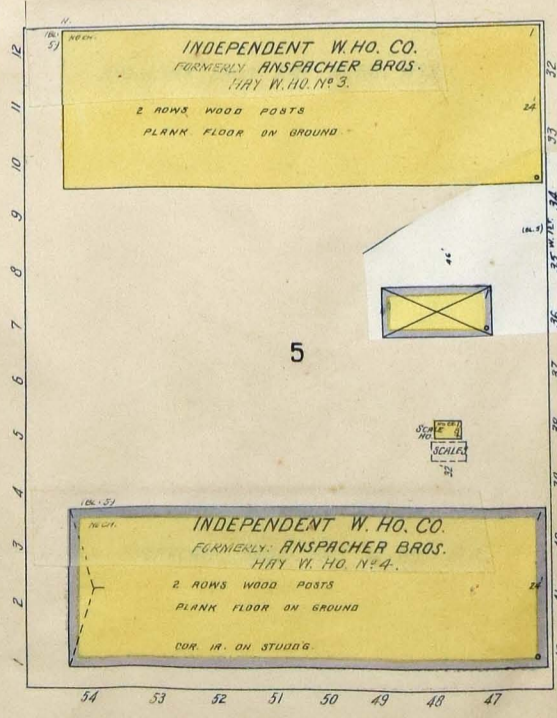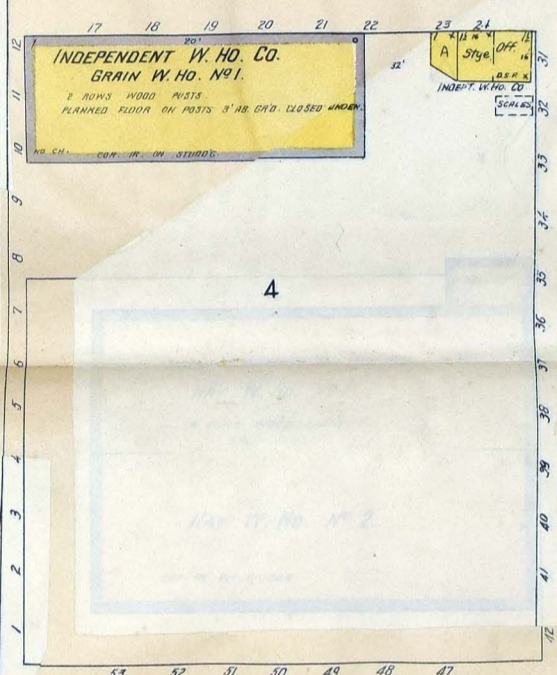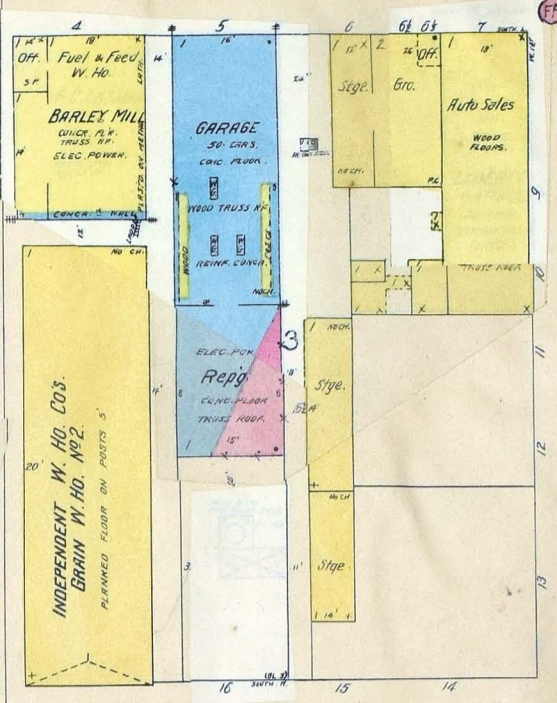



NORTH I.

5


LIVERMORE AV.

RAILROAD

(NOT DEFINED)

H. ARENDT & CO.
Hay W. Ho. No. 2
WOOD POSTS
EARTH FLOOR

308

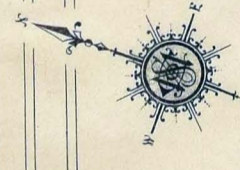

S.P.R.R. PASSENGER & FREIGHT DEPOT.


UNION ICE CO'S
Ice Ho.
75

TRAVELER'S HOTEL


SOUTH L.

307
(305)


LIZZIE

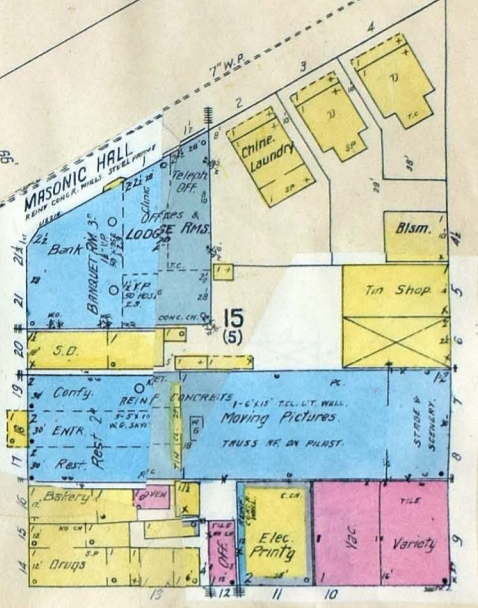

SOUTH J.

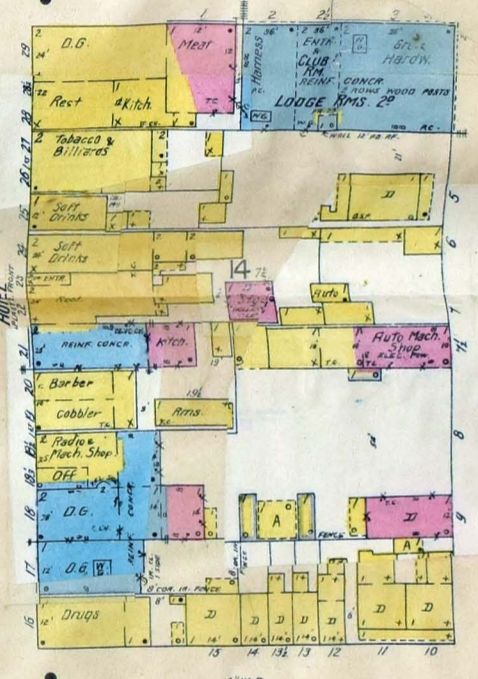


SOUTH K.

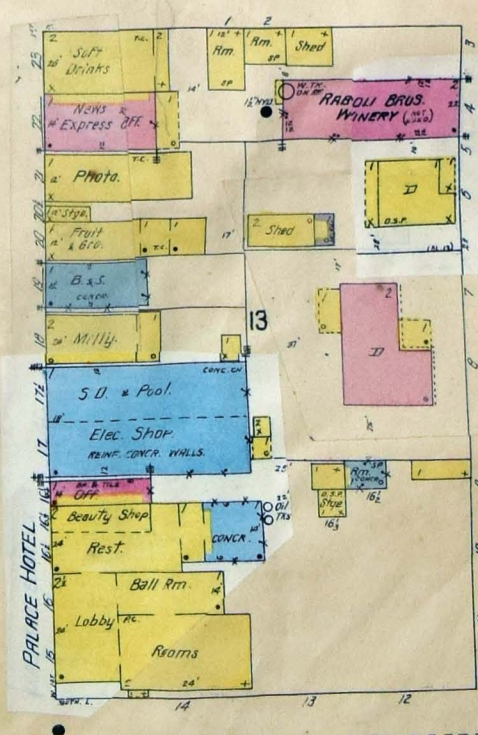

PALACE HOTEL

Scale of Feet.

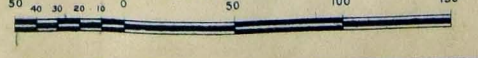

7

MAY 1917
LIVERMORE
CAL.
COPYRIGHT 1917 BY SANBORN MAP CO.



S. P. R. R. RIGHT OF WAY

CHURCH

CHURCH


MAPLE

M^o LEOD

LIZZIE

LIZZIE

Scale of Feet.

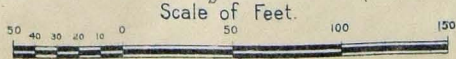

LIVERMORE WINERY
H. B. WAGONER
MAN LIVES ON PREMIS. POWER: STR. & ELEC.
POW. TRANSMITTED TO WINERY BY CABLE
LIGHTS: ELEC. & CANDLES
WELL WATER. NO FIRE APP. EXCEPT ABOUT
500'-1 1/2" WINE NOSE.

MILL NOT IN OPERATION
STAGE ONLY MAY 1926.

DIAMOND MILLING CO.
GRAIN CLEARING & BARLEY STEERING ONLY
ELEC. BY WHEEL LOVER'S PLY
BARLEY - BUT ONLY STEERING
FLOOR - DUST BLOWN OUT OF
MILL

FIRE DEPT.
OFF. OF
SMALL 20' x
MILL 10' x
MILL 10' x
MILL 10' x

DRILL HALL
1st PERFORATED H.P.C.
BY RIDGE UP BY

GARAGE
MILLON TIE MILLS
MC PAUL - LIGHTS, ELEC.
CONC. FLOOR

P.D.
OFF. COMM. (REINFORCED CONCRETE)

Meat's
WALCUTTING

LIVERMORE HOTEL
WINE REC.
Soft Drinks Bar

Bank
TRUSTS OF

LIVERMORE HOTEL
WINE REC.
Soft Drinks Bar

Gasoline

Ball Alley

Rest

Shed

Stage & Scenery
1/2" WIND
3/4" WIND

Autos & Stage

Water House

Blaine
Blaine
Blaine

Printer

Vac.

Blaine
Blaine
Blaine

Stage

Water House

Blaine
Blaine
Blaine

Vac.

Blaine
Blaine
Blaine

Vac.

Blaine
Blaine
Blaine

MAY 1917
LIVERMORE
CAL.
COPYRIGHT 1917 BY SANBORN MAP CO.




10

13




SOUTH 11 L.

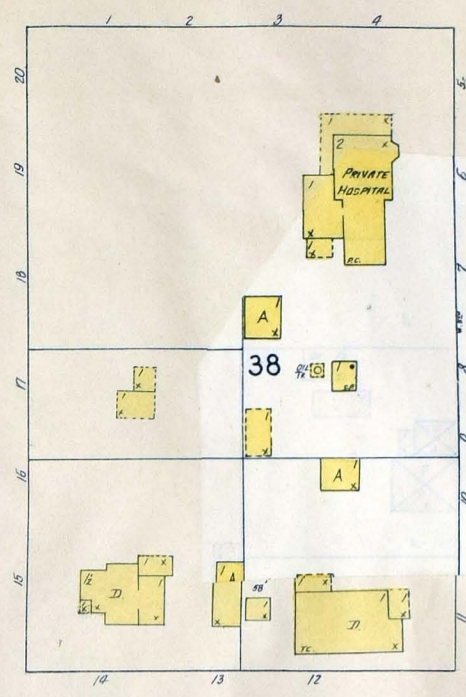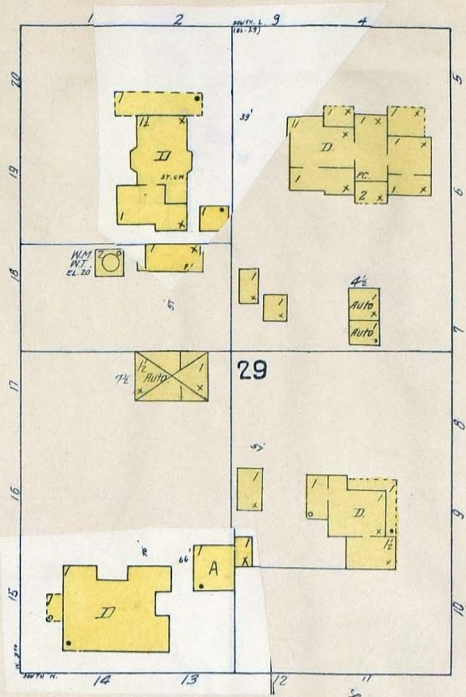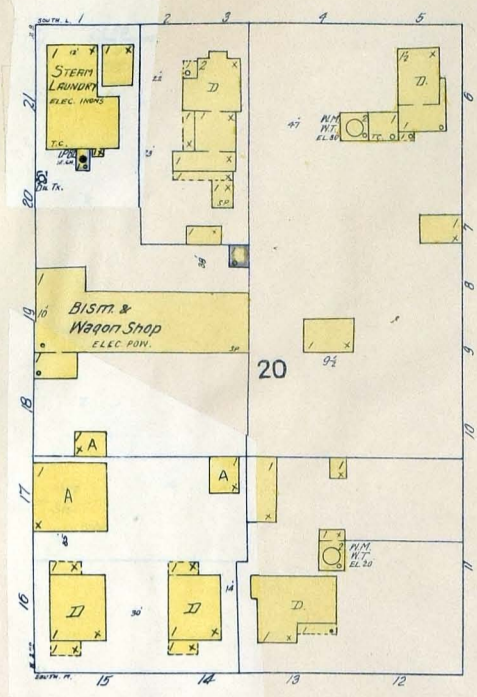







SOUTH M.

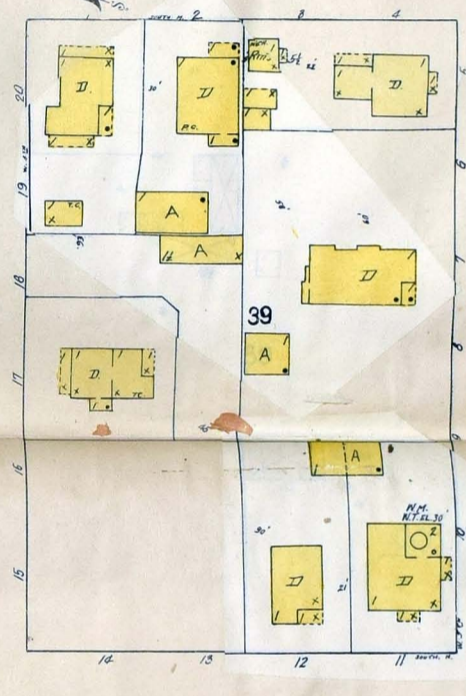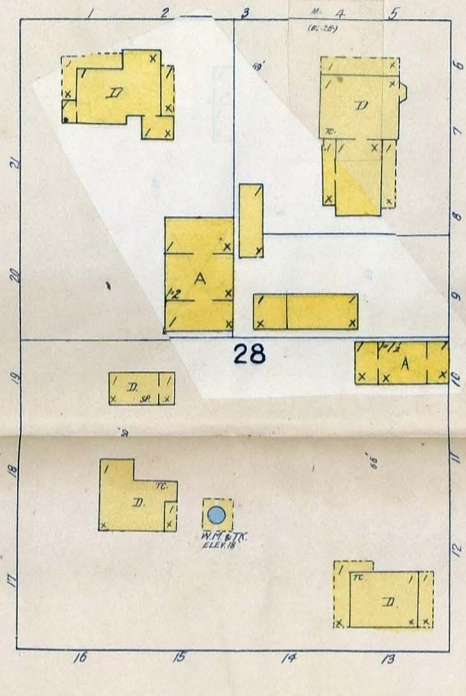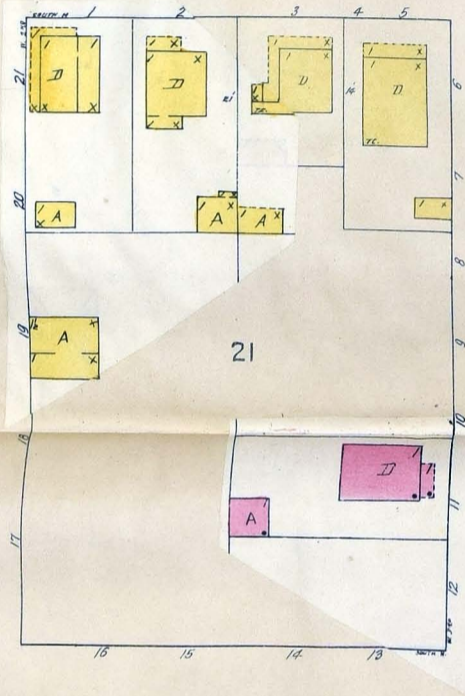

SOUTH N.

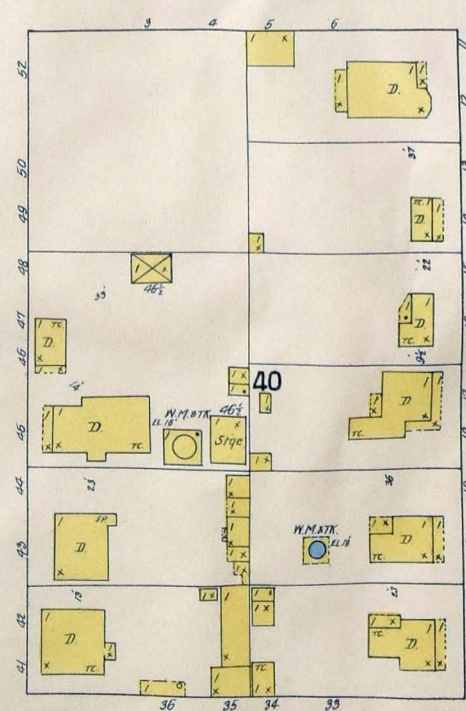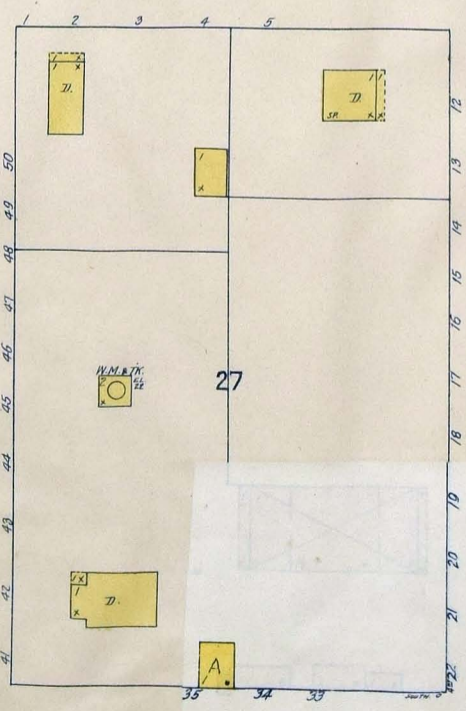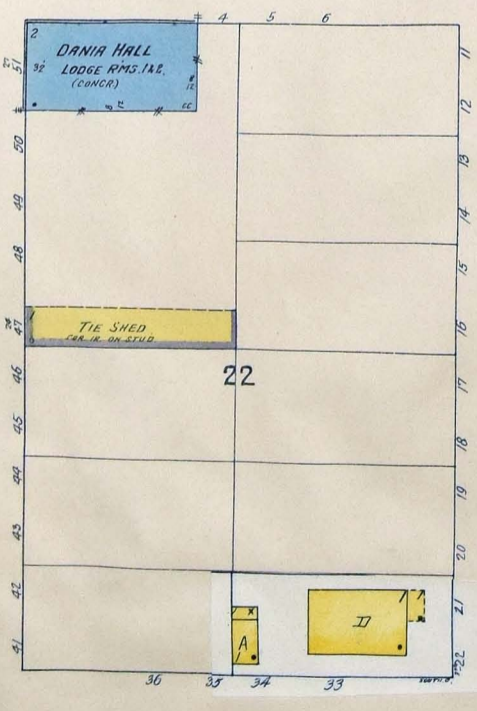

SOUTH O.

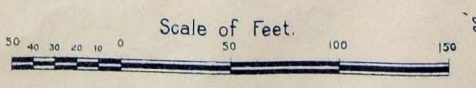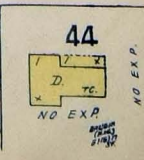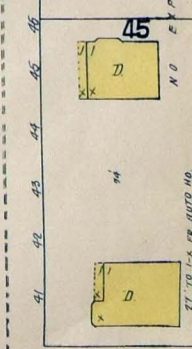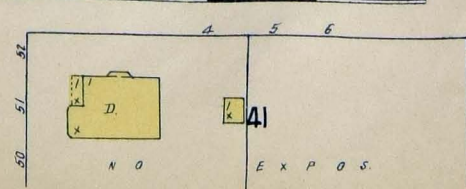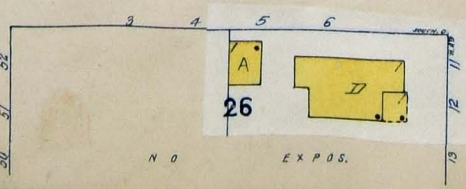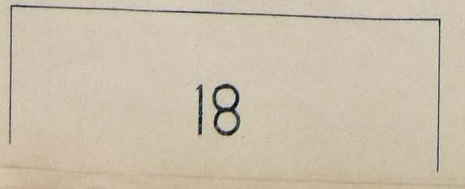

W 2ND

W 3RD

W 4TH

W 5TH

7




7

18

44




45

SOUTH I

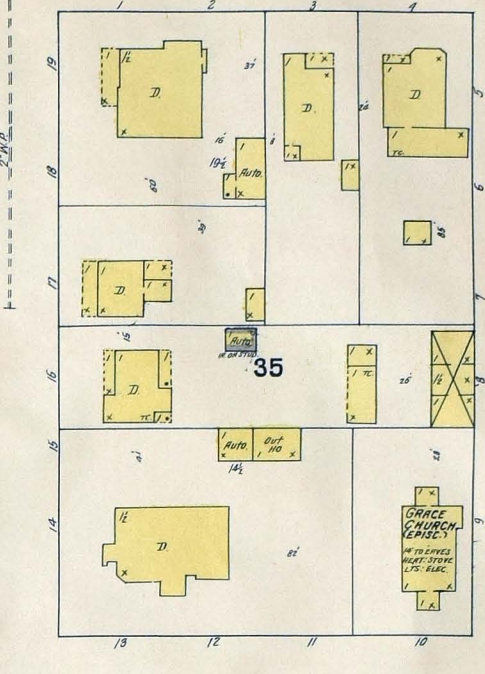
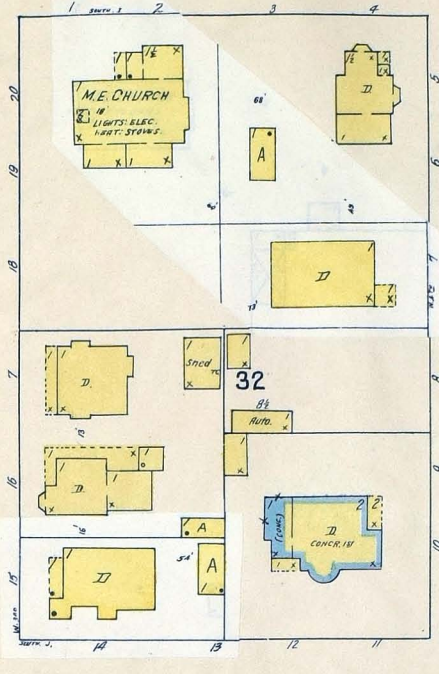
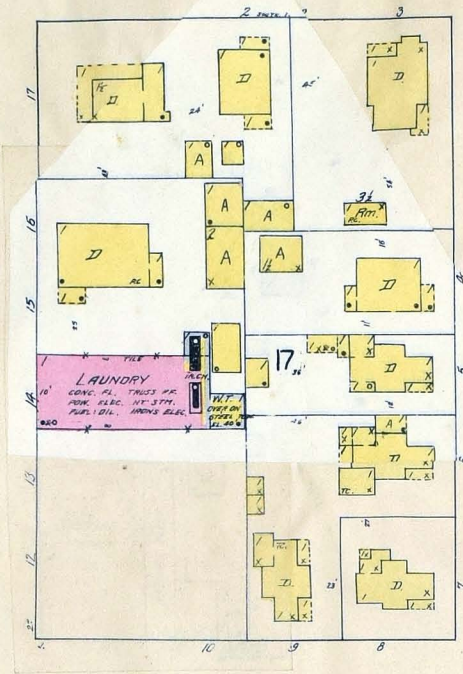


MAY 1917
LIVERMORE
 CAL.
 COMPRISED BY SANBORN MAP CO.


SOUTH J

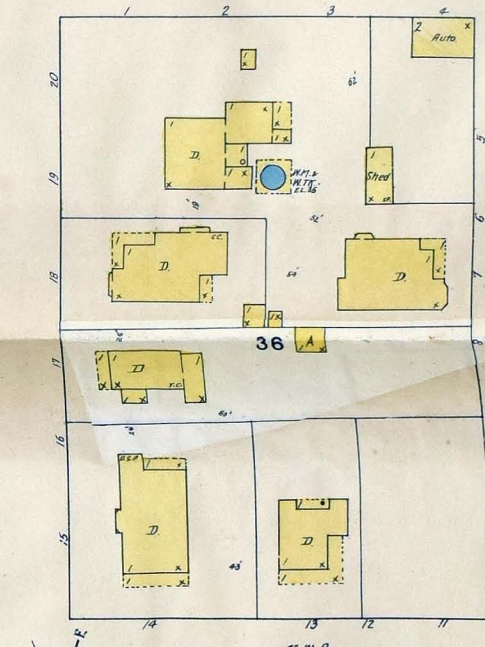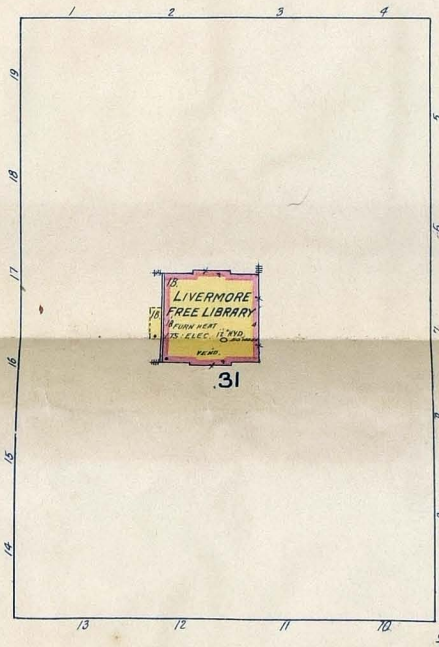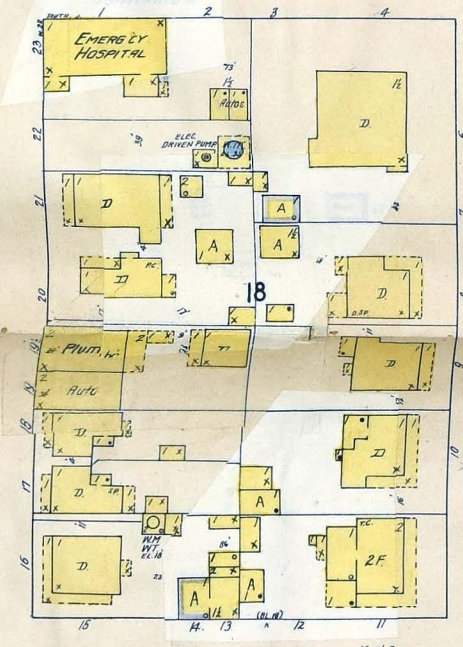








SOUTH K

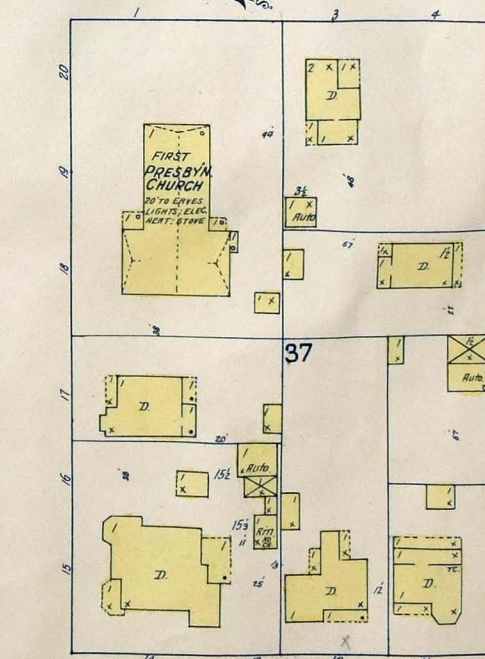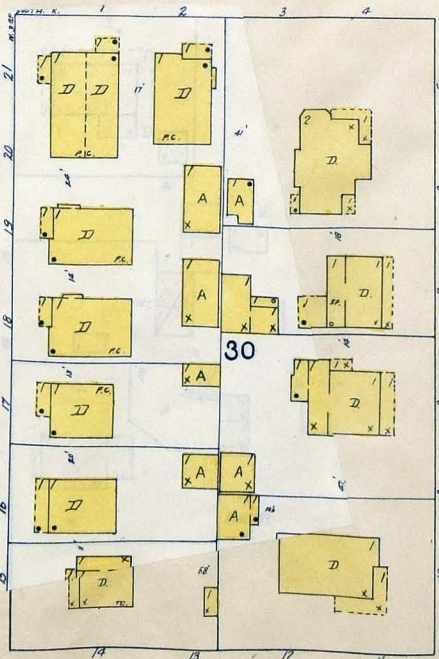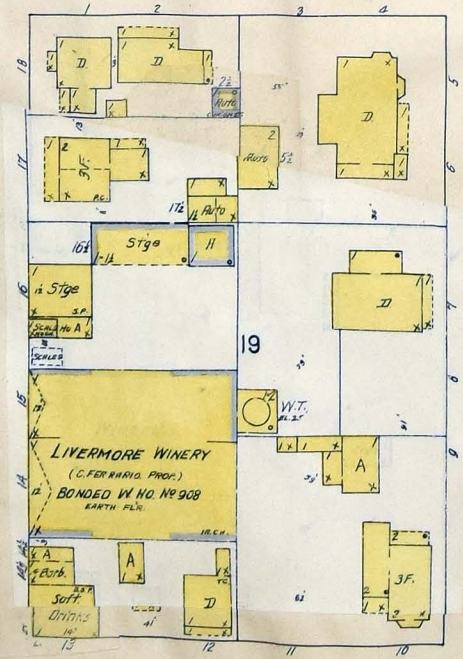




SOUTH L

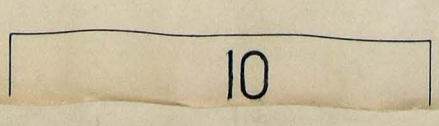



Scale of Feet.
 50 40 30 20 10 0 50 100 150

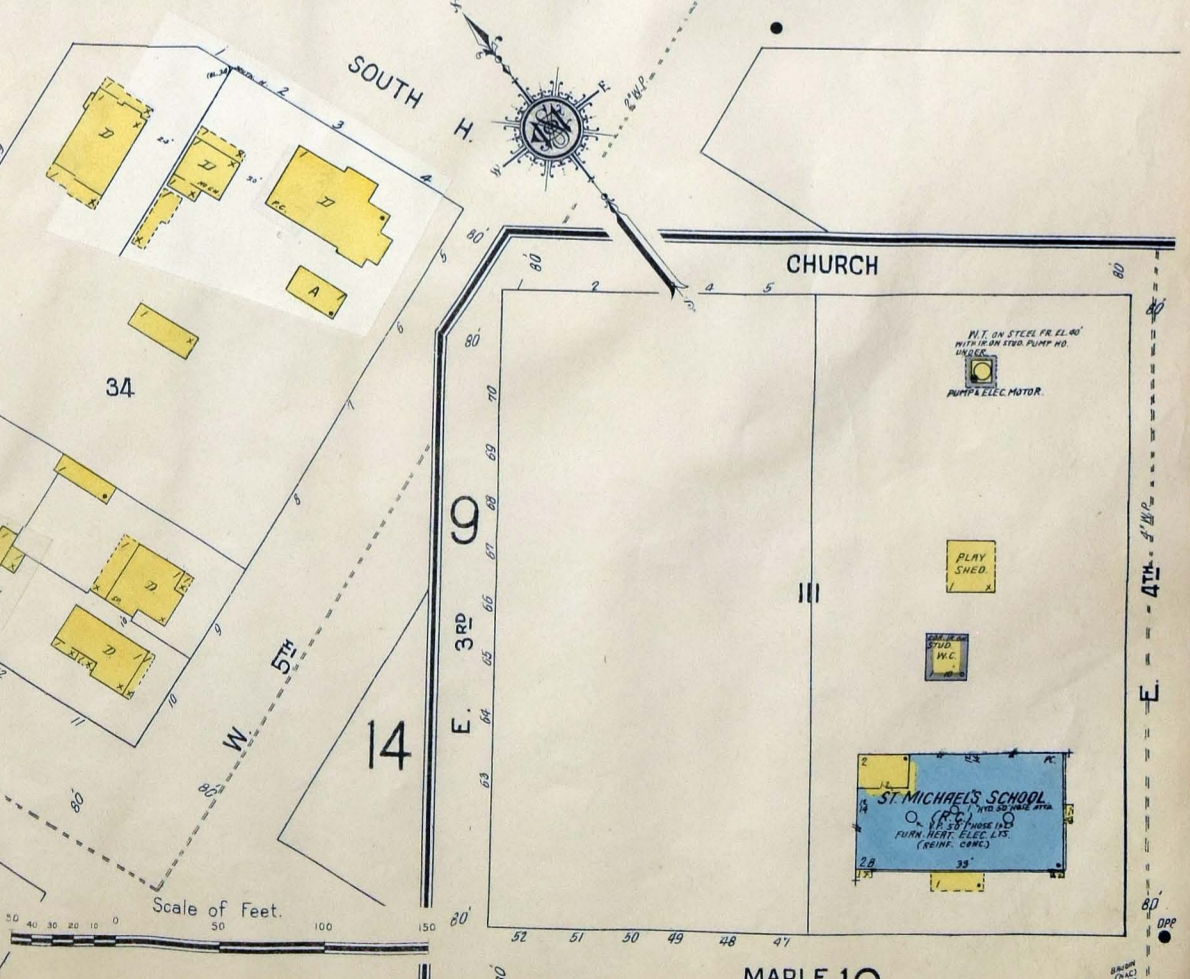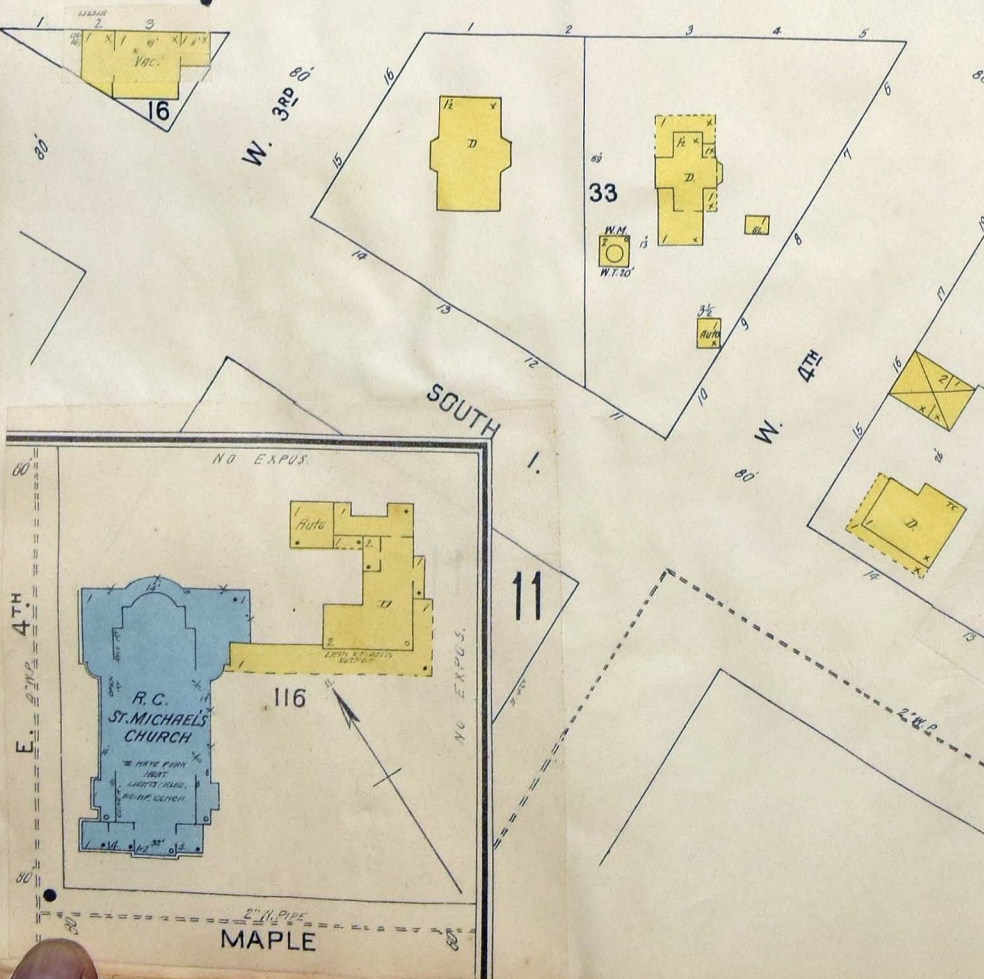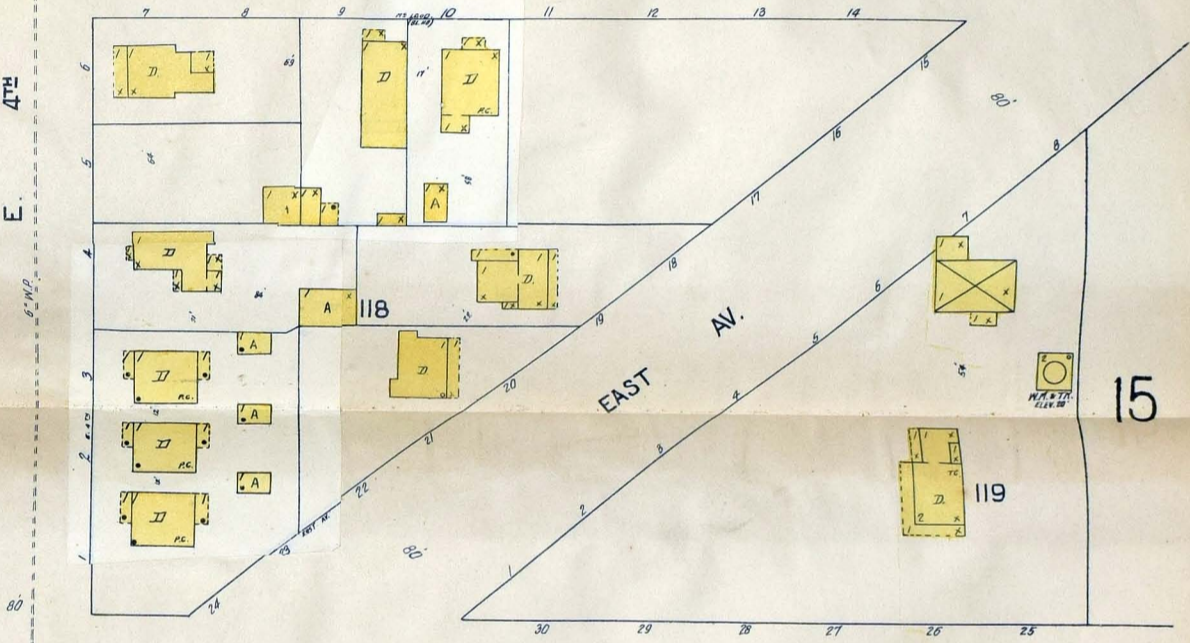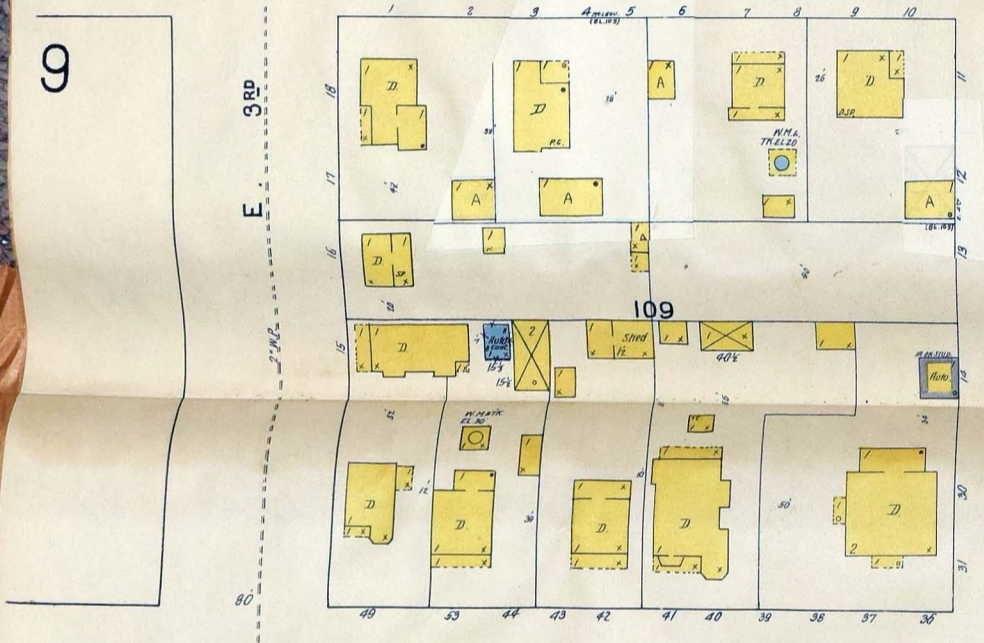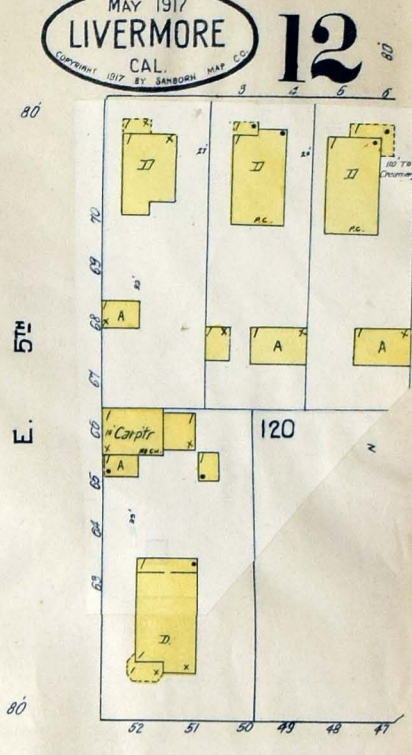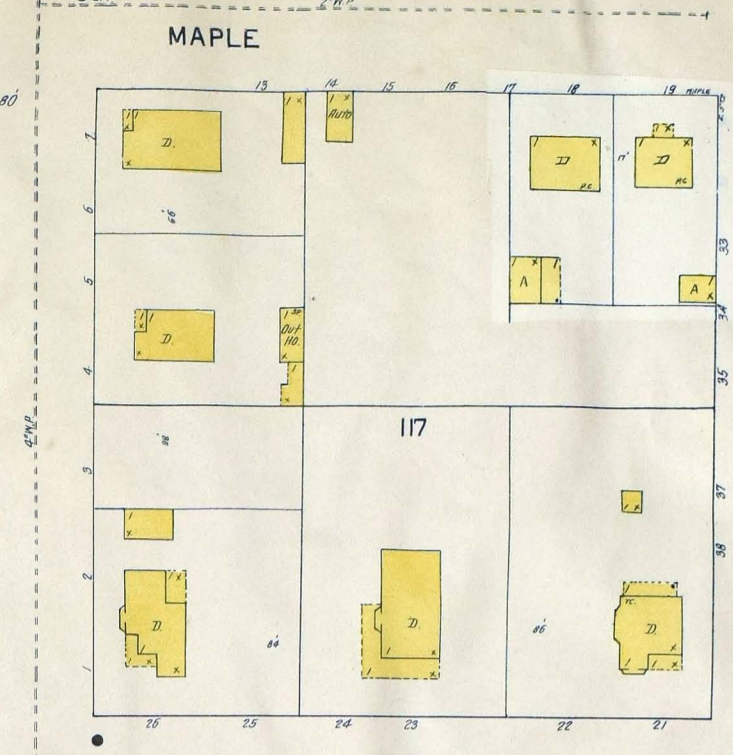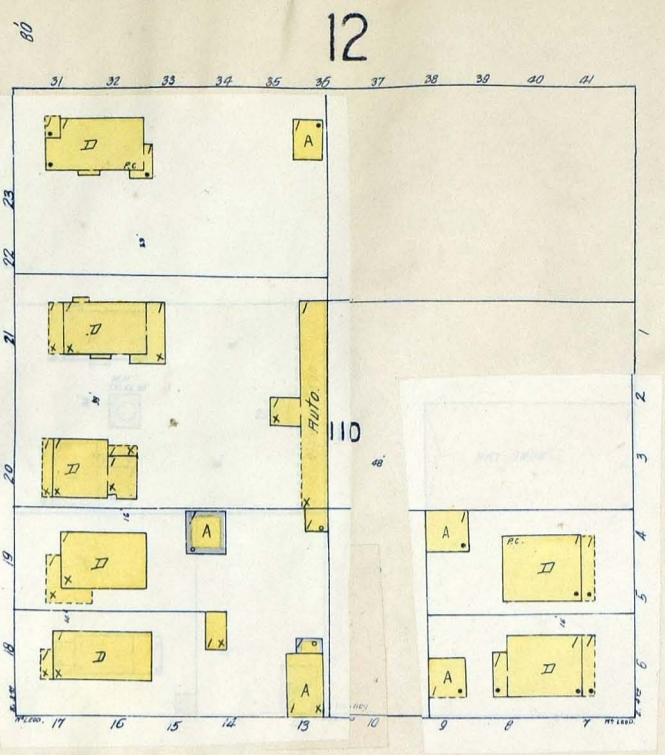



SOUTH K. 14

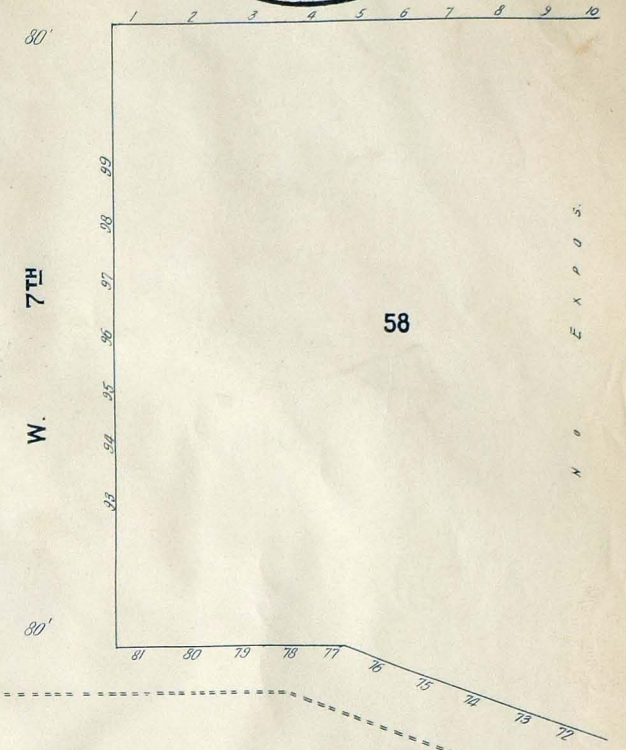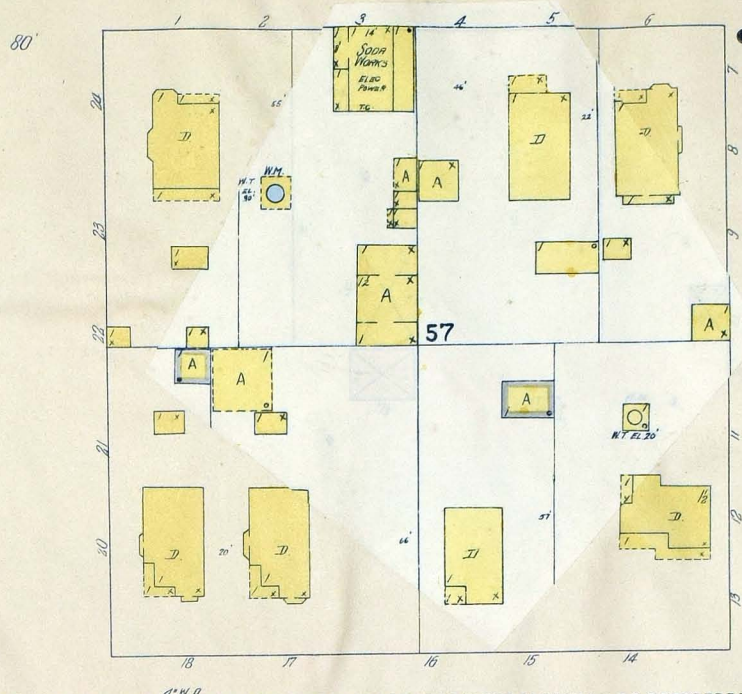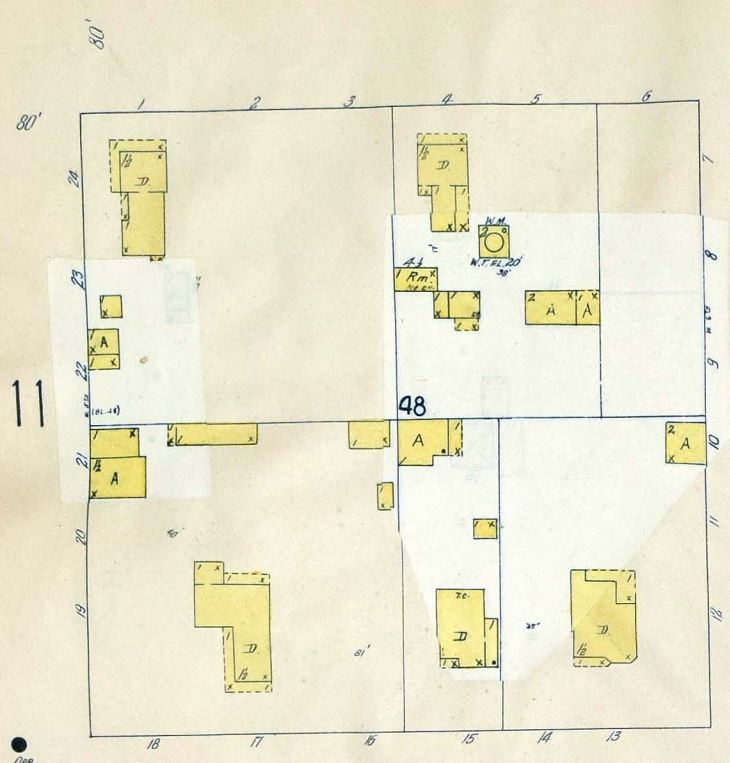



SOUTH L.

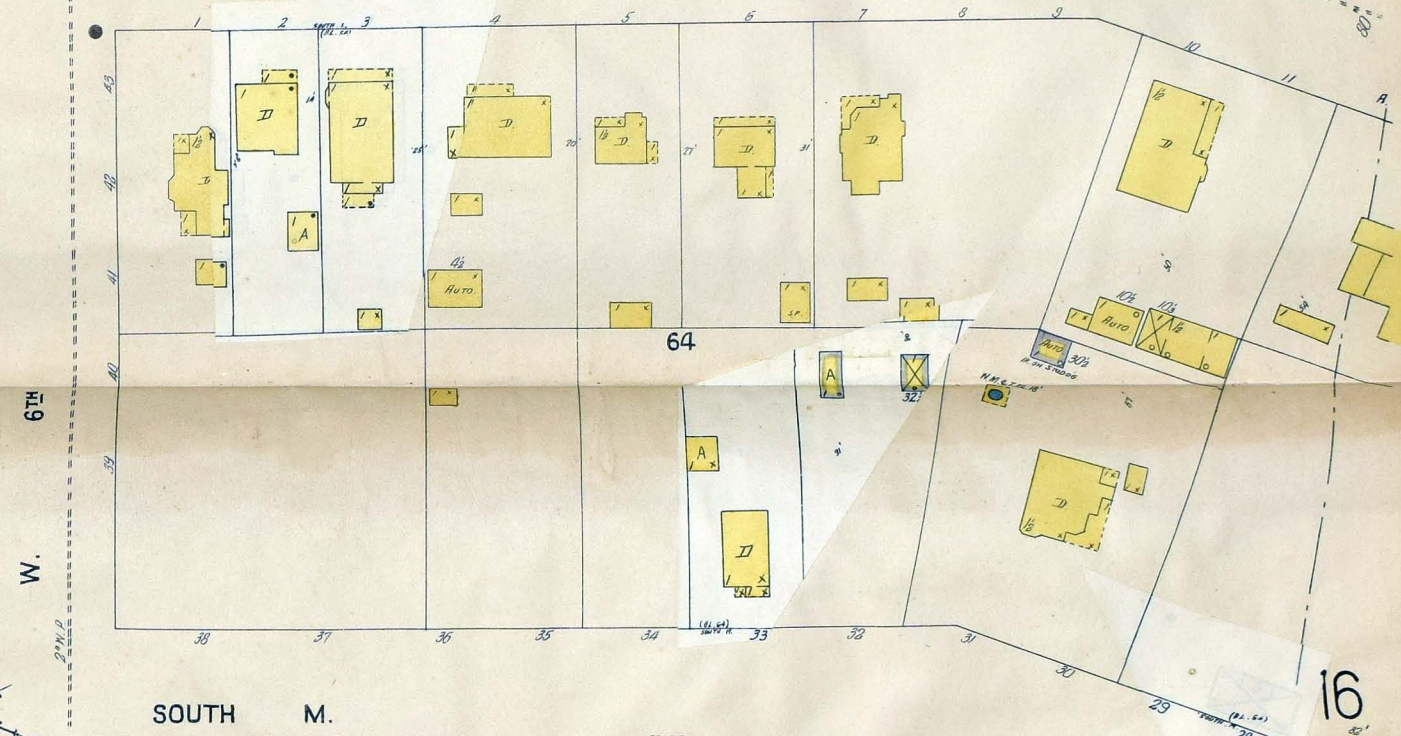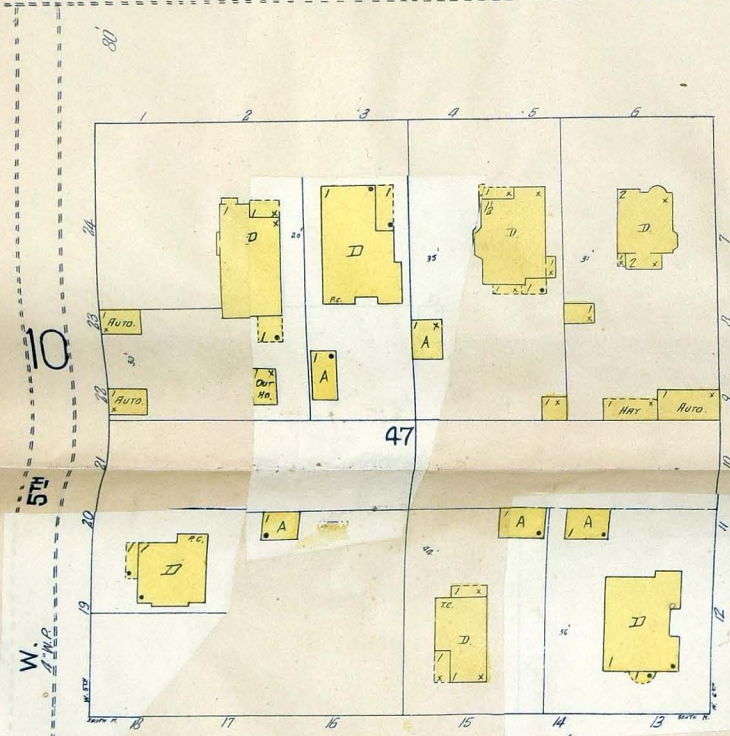

SOUTH M.

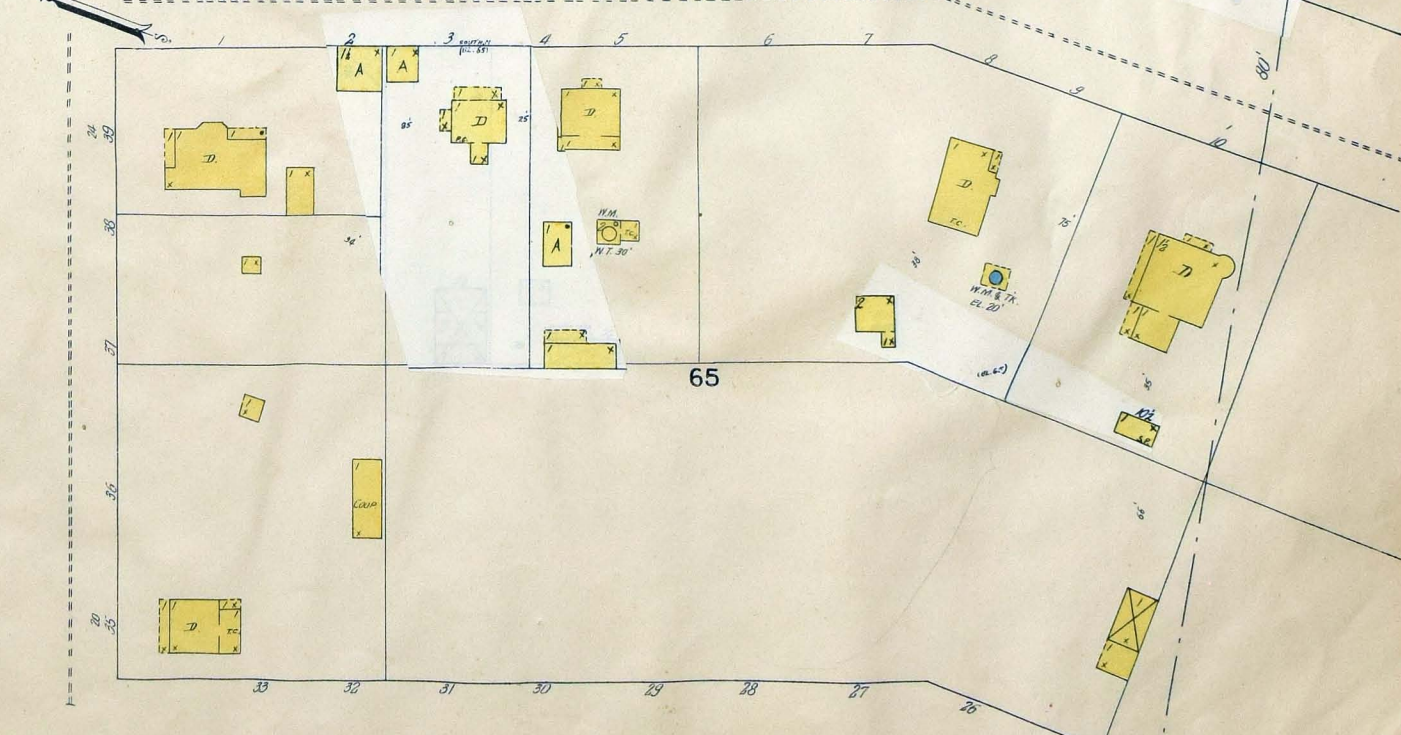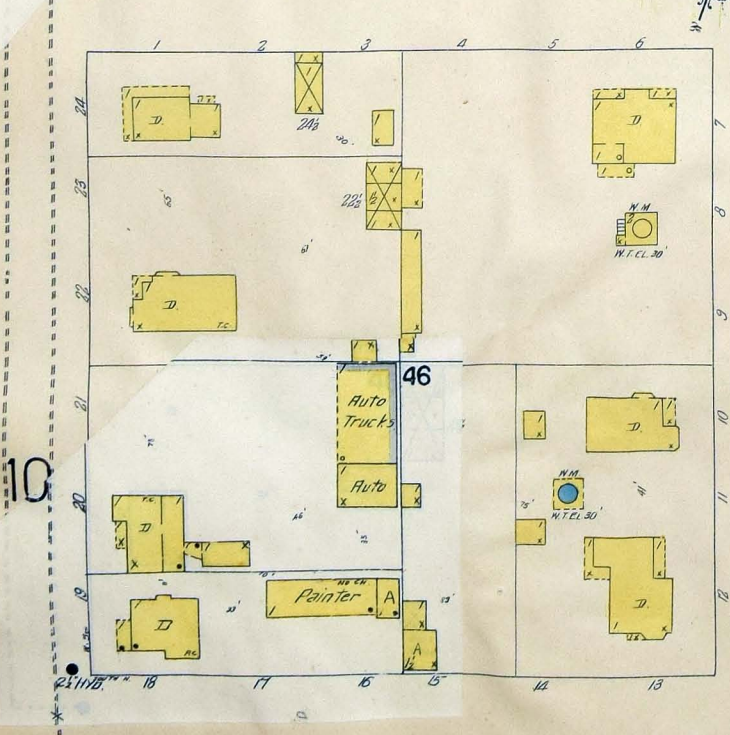

SOUTH N.

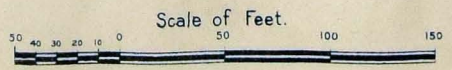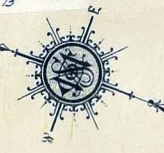

NO EXPOS.

16














NO EXPOS.

MAY 1917
LIVERMORE
CAL.
COPYRIGHT 1917 BY SANDORHAY MAP CO.

11

12

14

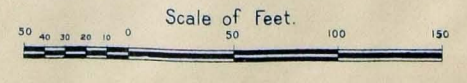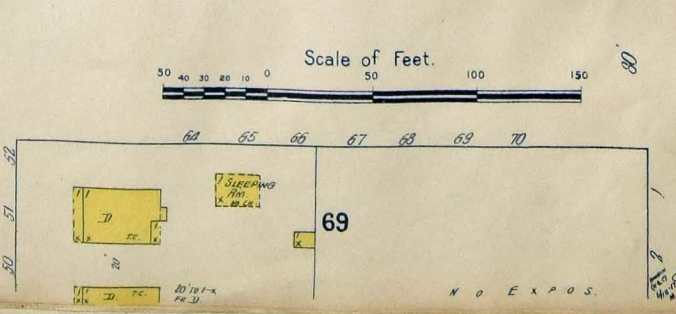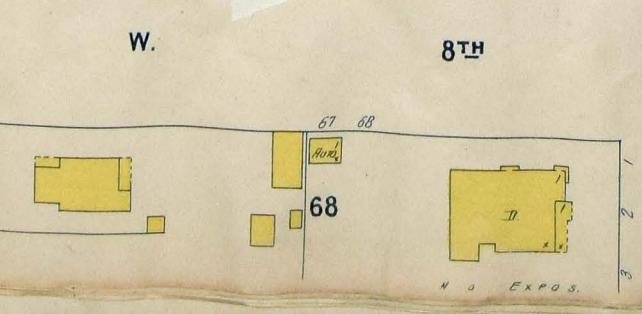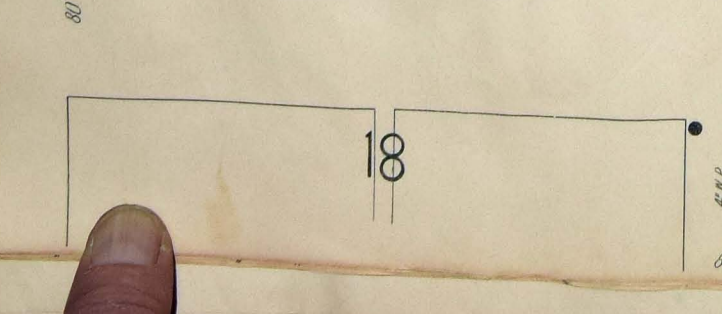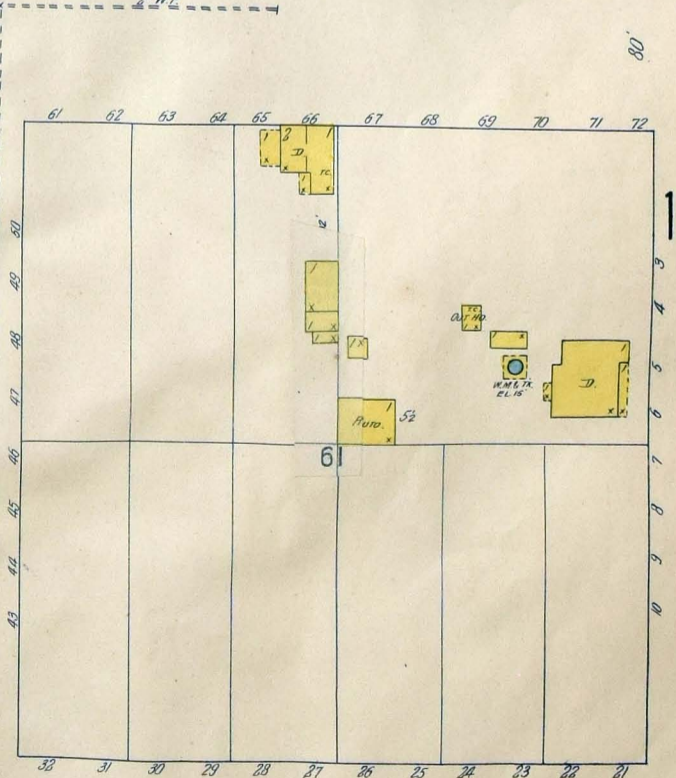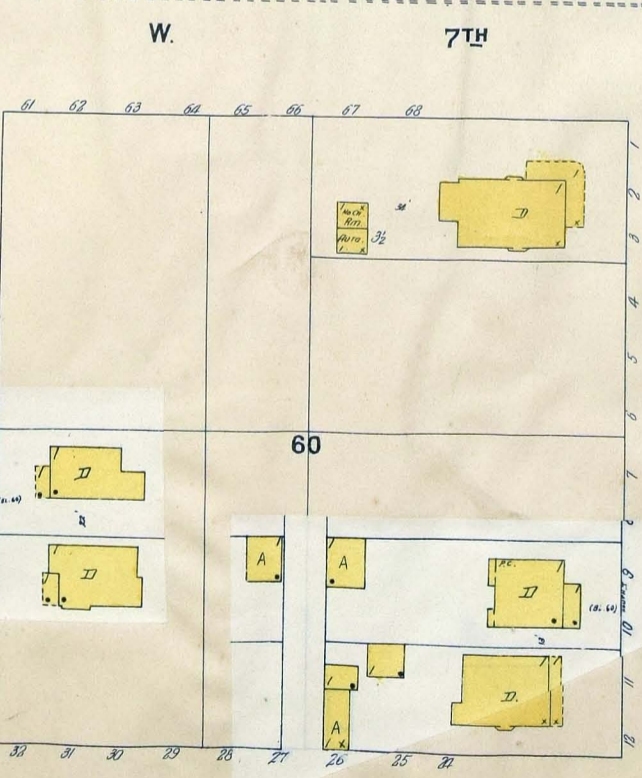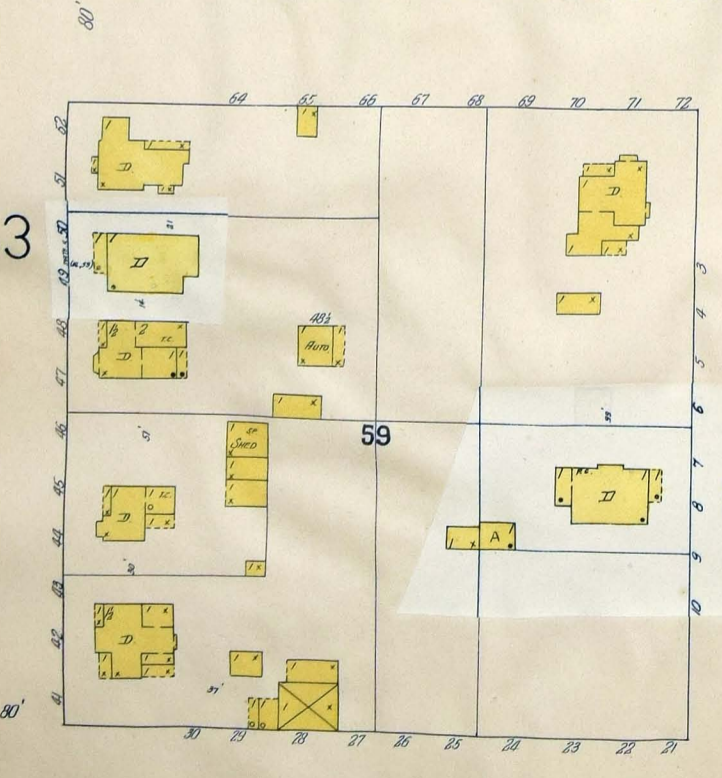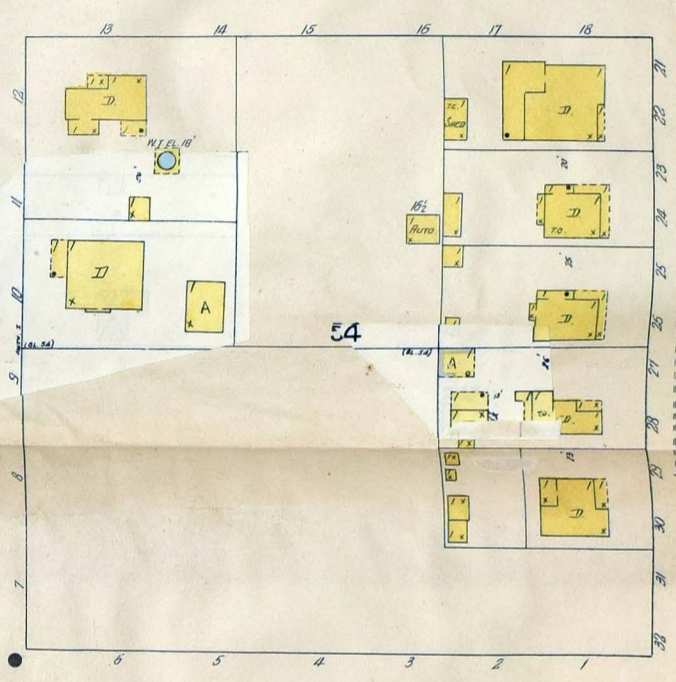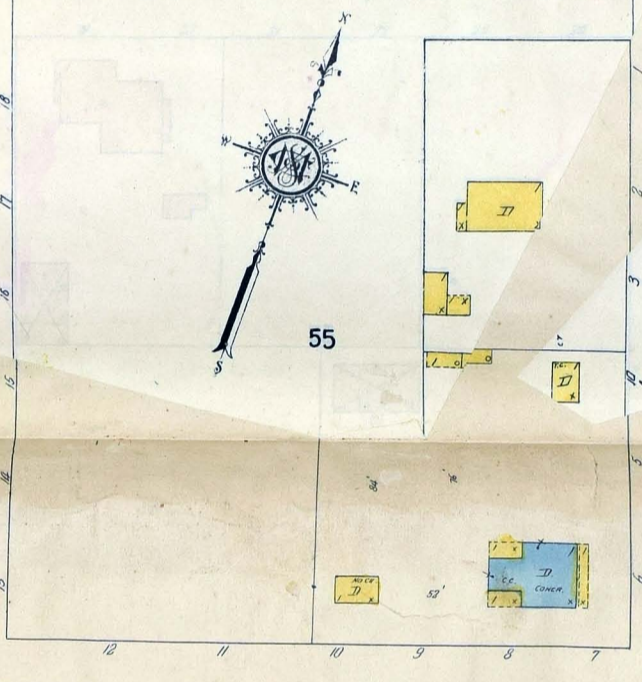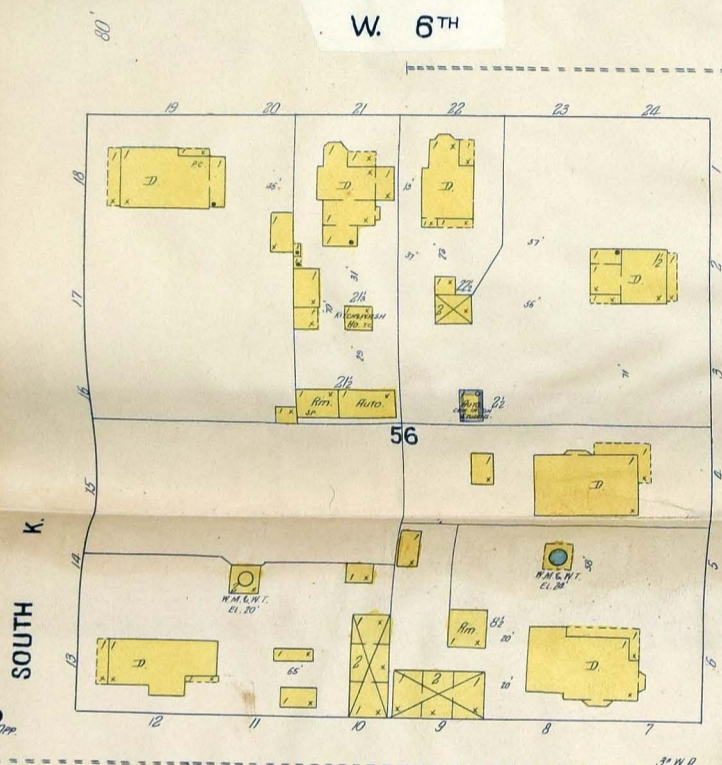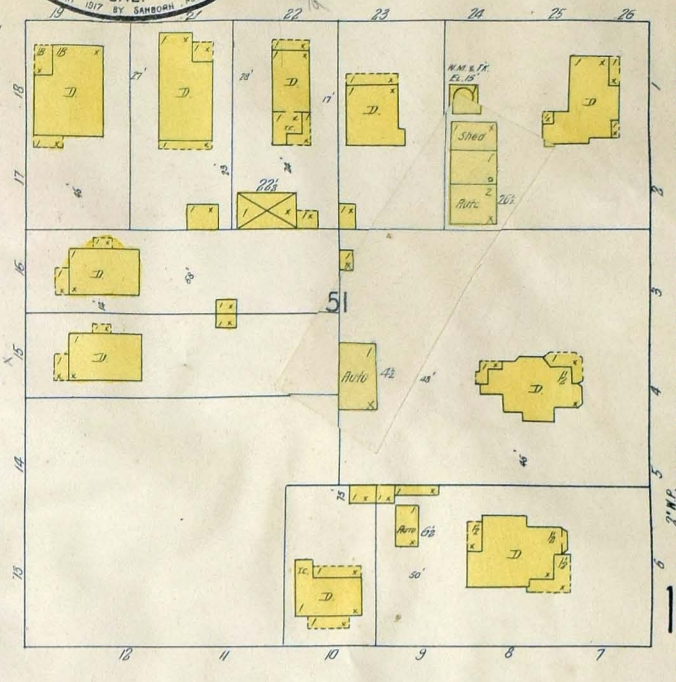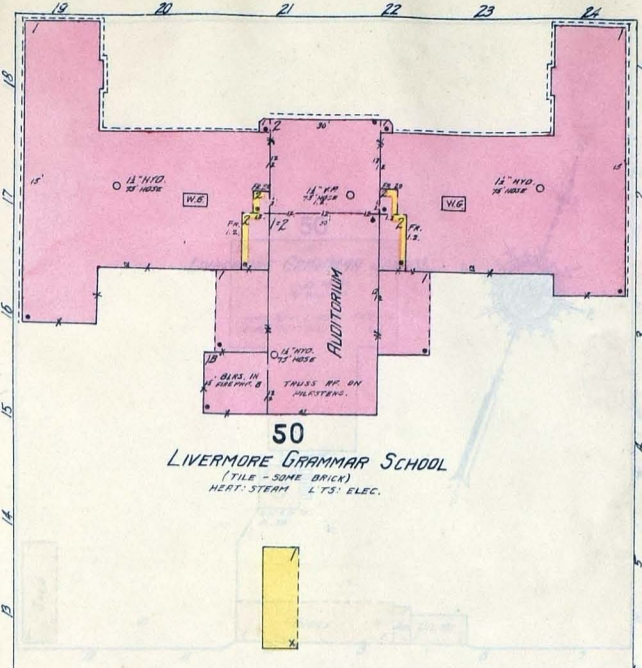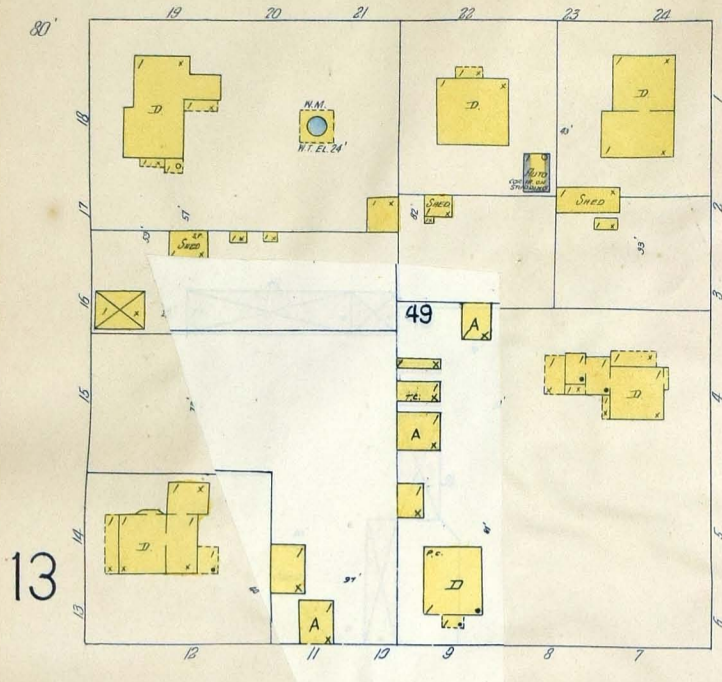

13

15

13

15

W. 6TH

W. 7TH

W. 8TH

SOUTH K

SOUTH J

SOUTH I

SOUTH H

LIVERMORE GRAMMAR SCHOOL
(TILE - SOME BRICK)
HEAT: STEAM L.T.S. ELEC.

50

55

56

54

59

60

61

18

68

69

(80 ft wide)


(80 ft wide)

(80 ft wide)

NO EXPOS.

NO EXPOS.

MAY 1917
LIVERMORE
CAL.
CORPORATED 1917 BY SANBORN MAP CO.

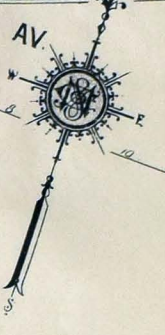

14



SOUTH

14

SOUTH

W. 8TH

Scale of Feet

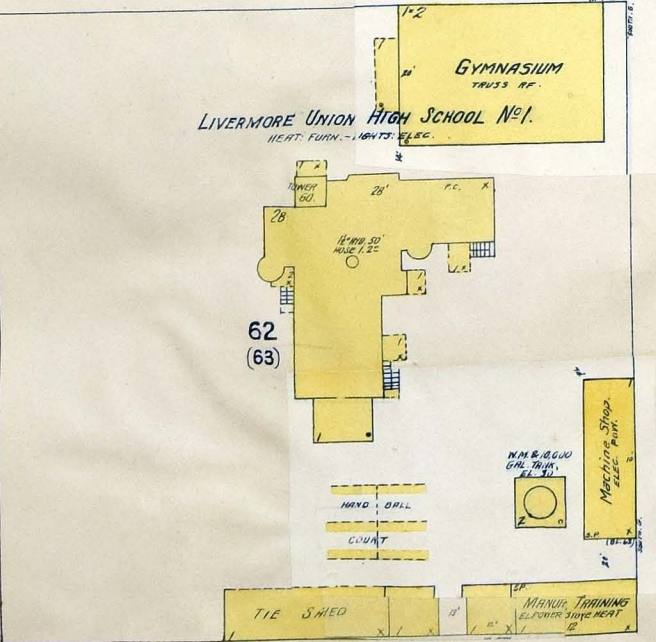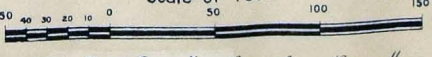

LIVERMORE UNION HIGH SCHOOL No. 1

GYMNASIUM

62 (63)

70

71

131

128

127

126

119

52

53

129

12

15

15

MAPLE

15

6th

EAST

AV.

W. 6TH

E. 6TH

McLEOD

LIZZIE

E. 7TH

W. 7TH







SOUTH

E. 8TH

W. 8TH

Scale of Feet


MAY 1917
LIVERMORE
CAL.
CONTRACT 1017 BY SANBORN MAP CO.

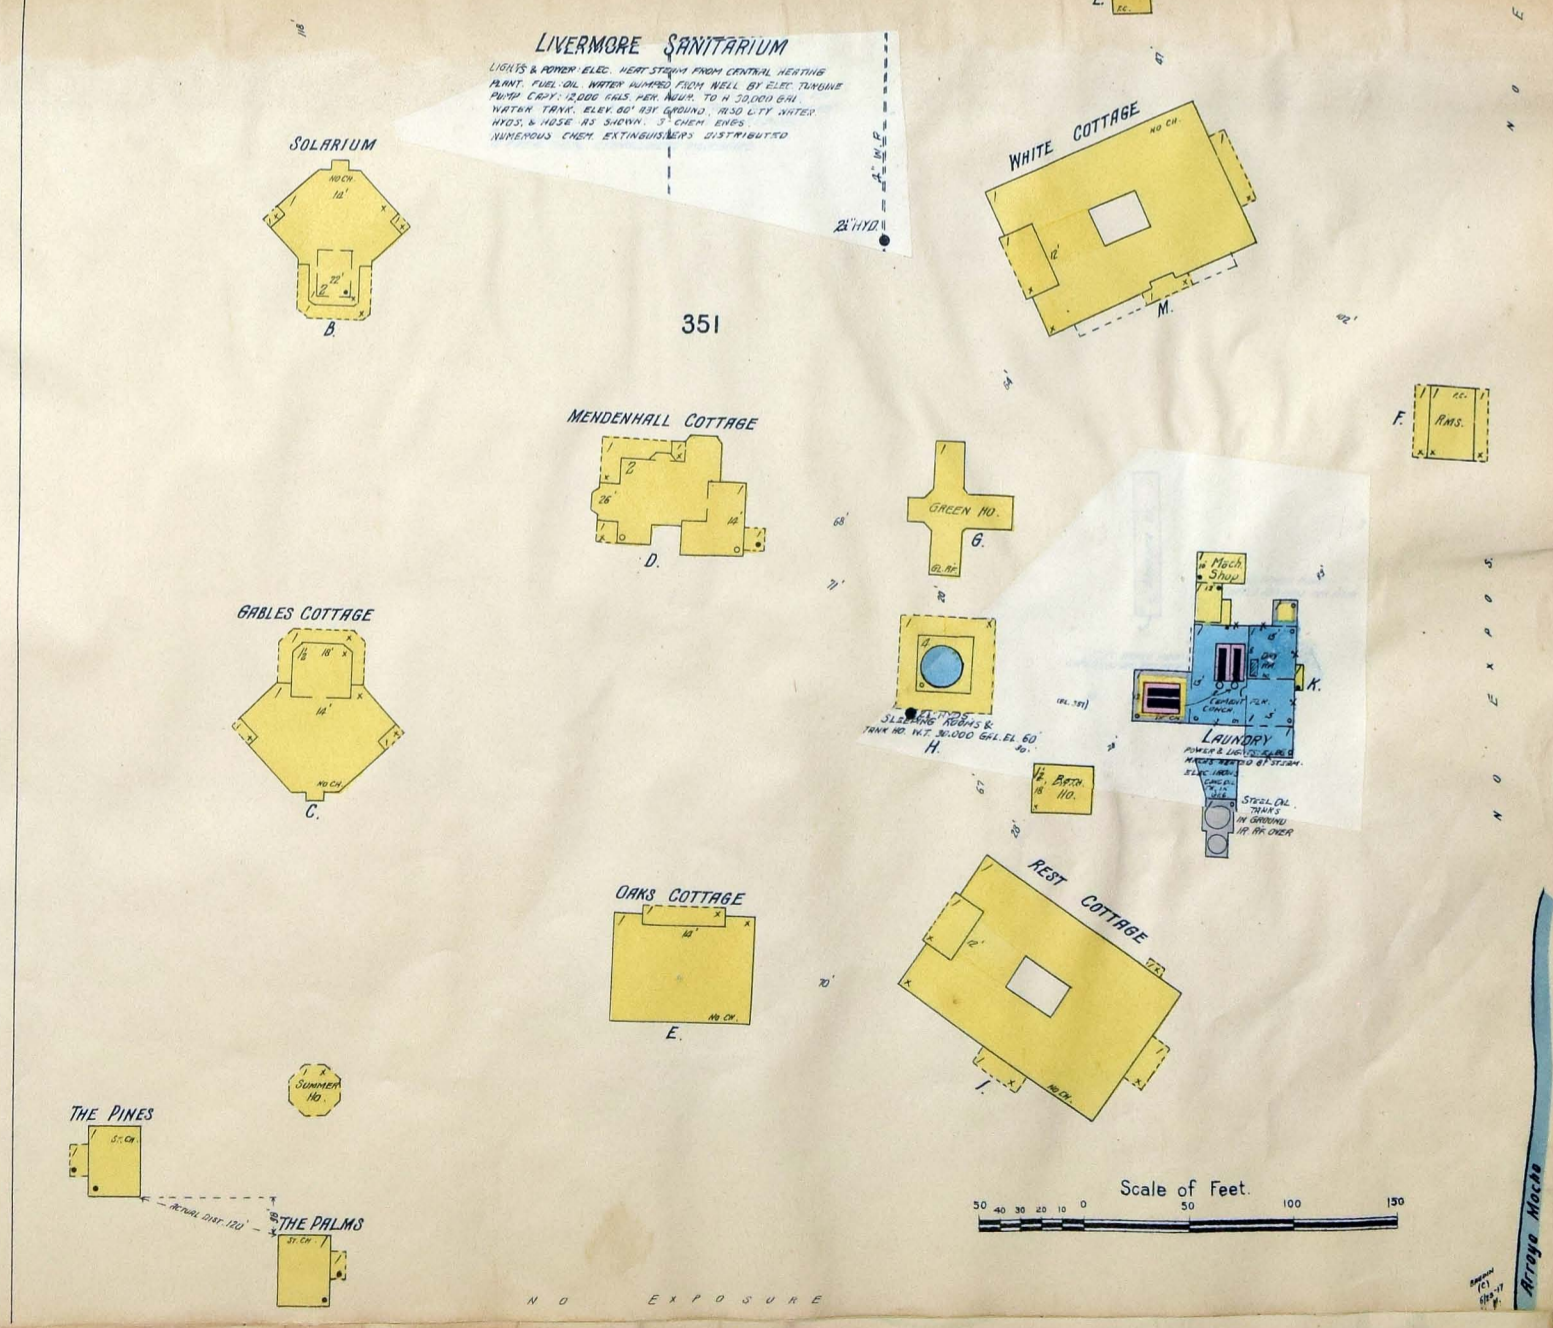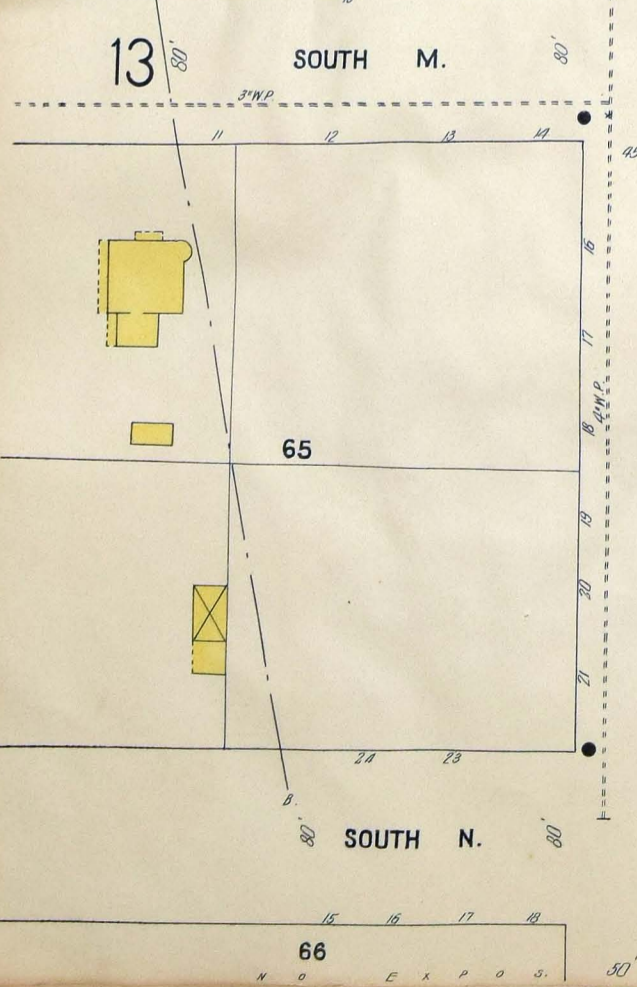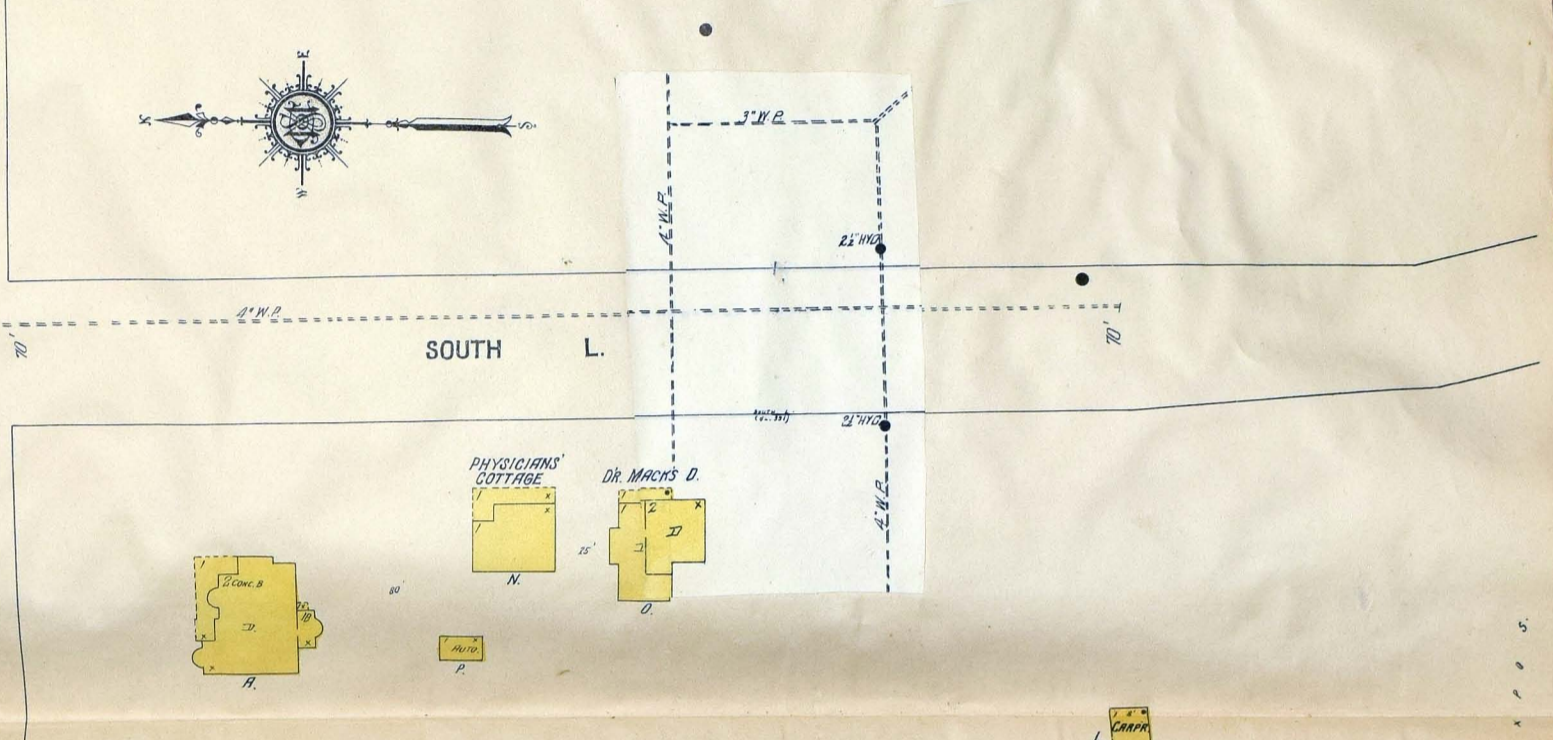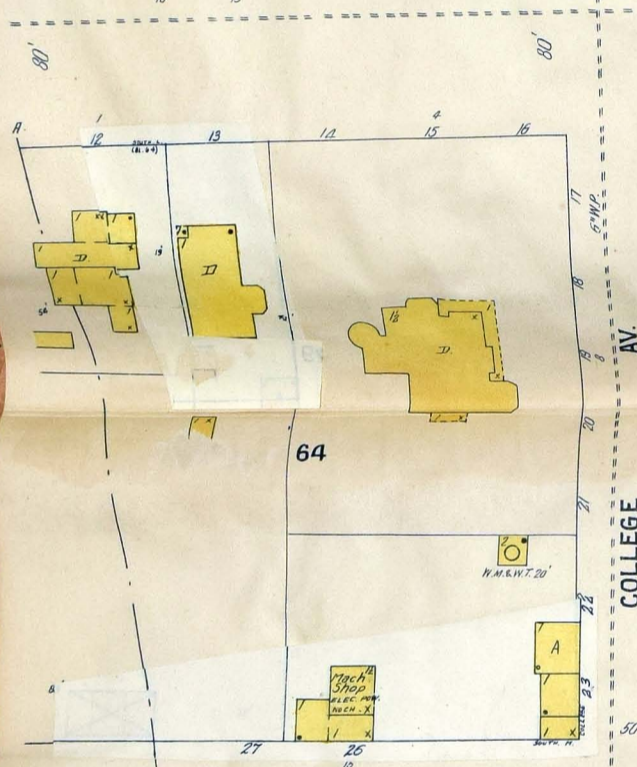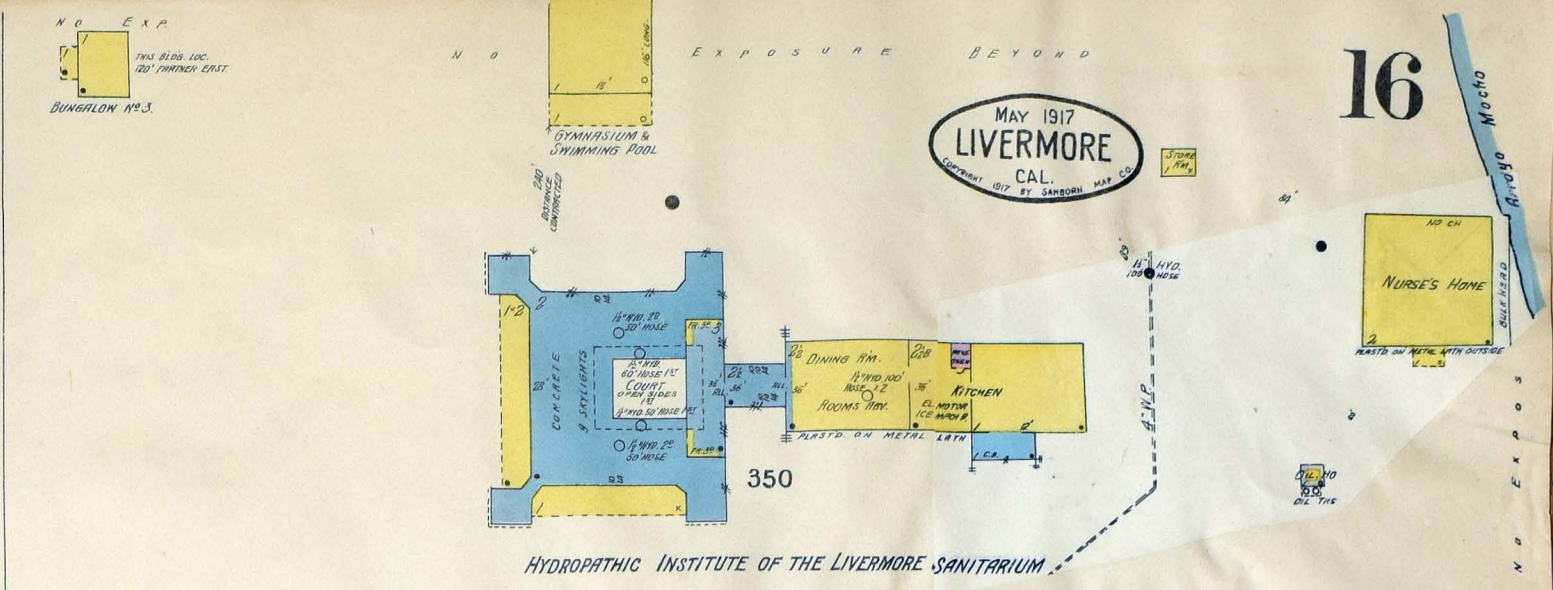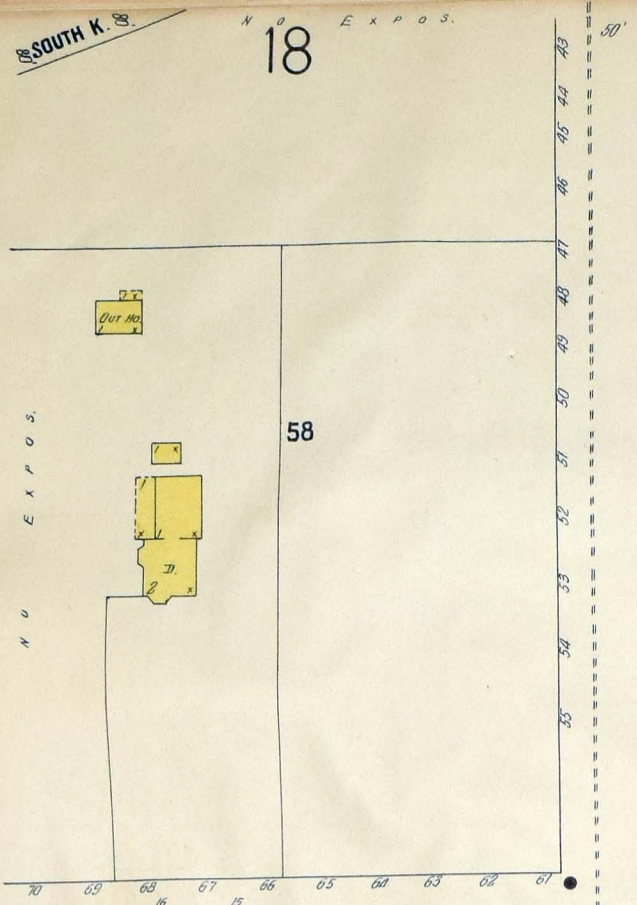

N O E X P O S .
Arroyo Mocha

MAY 1917
LIVERMORE
CAL.
COPYRIGHT 1917 BY SAMBORN MAP CO.

STATE HIGHWAY

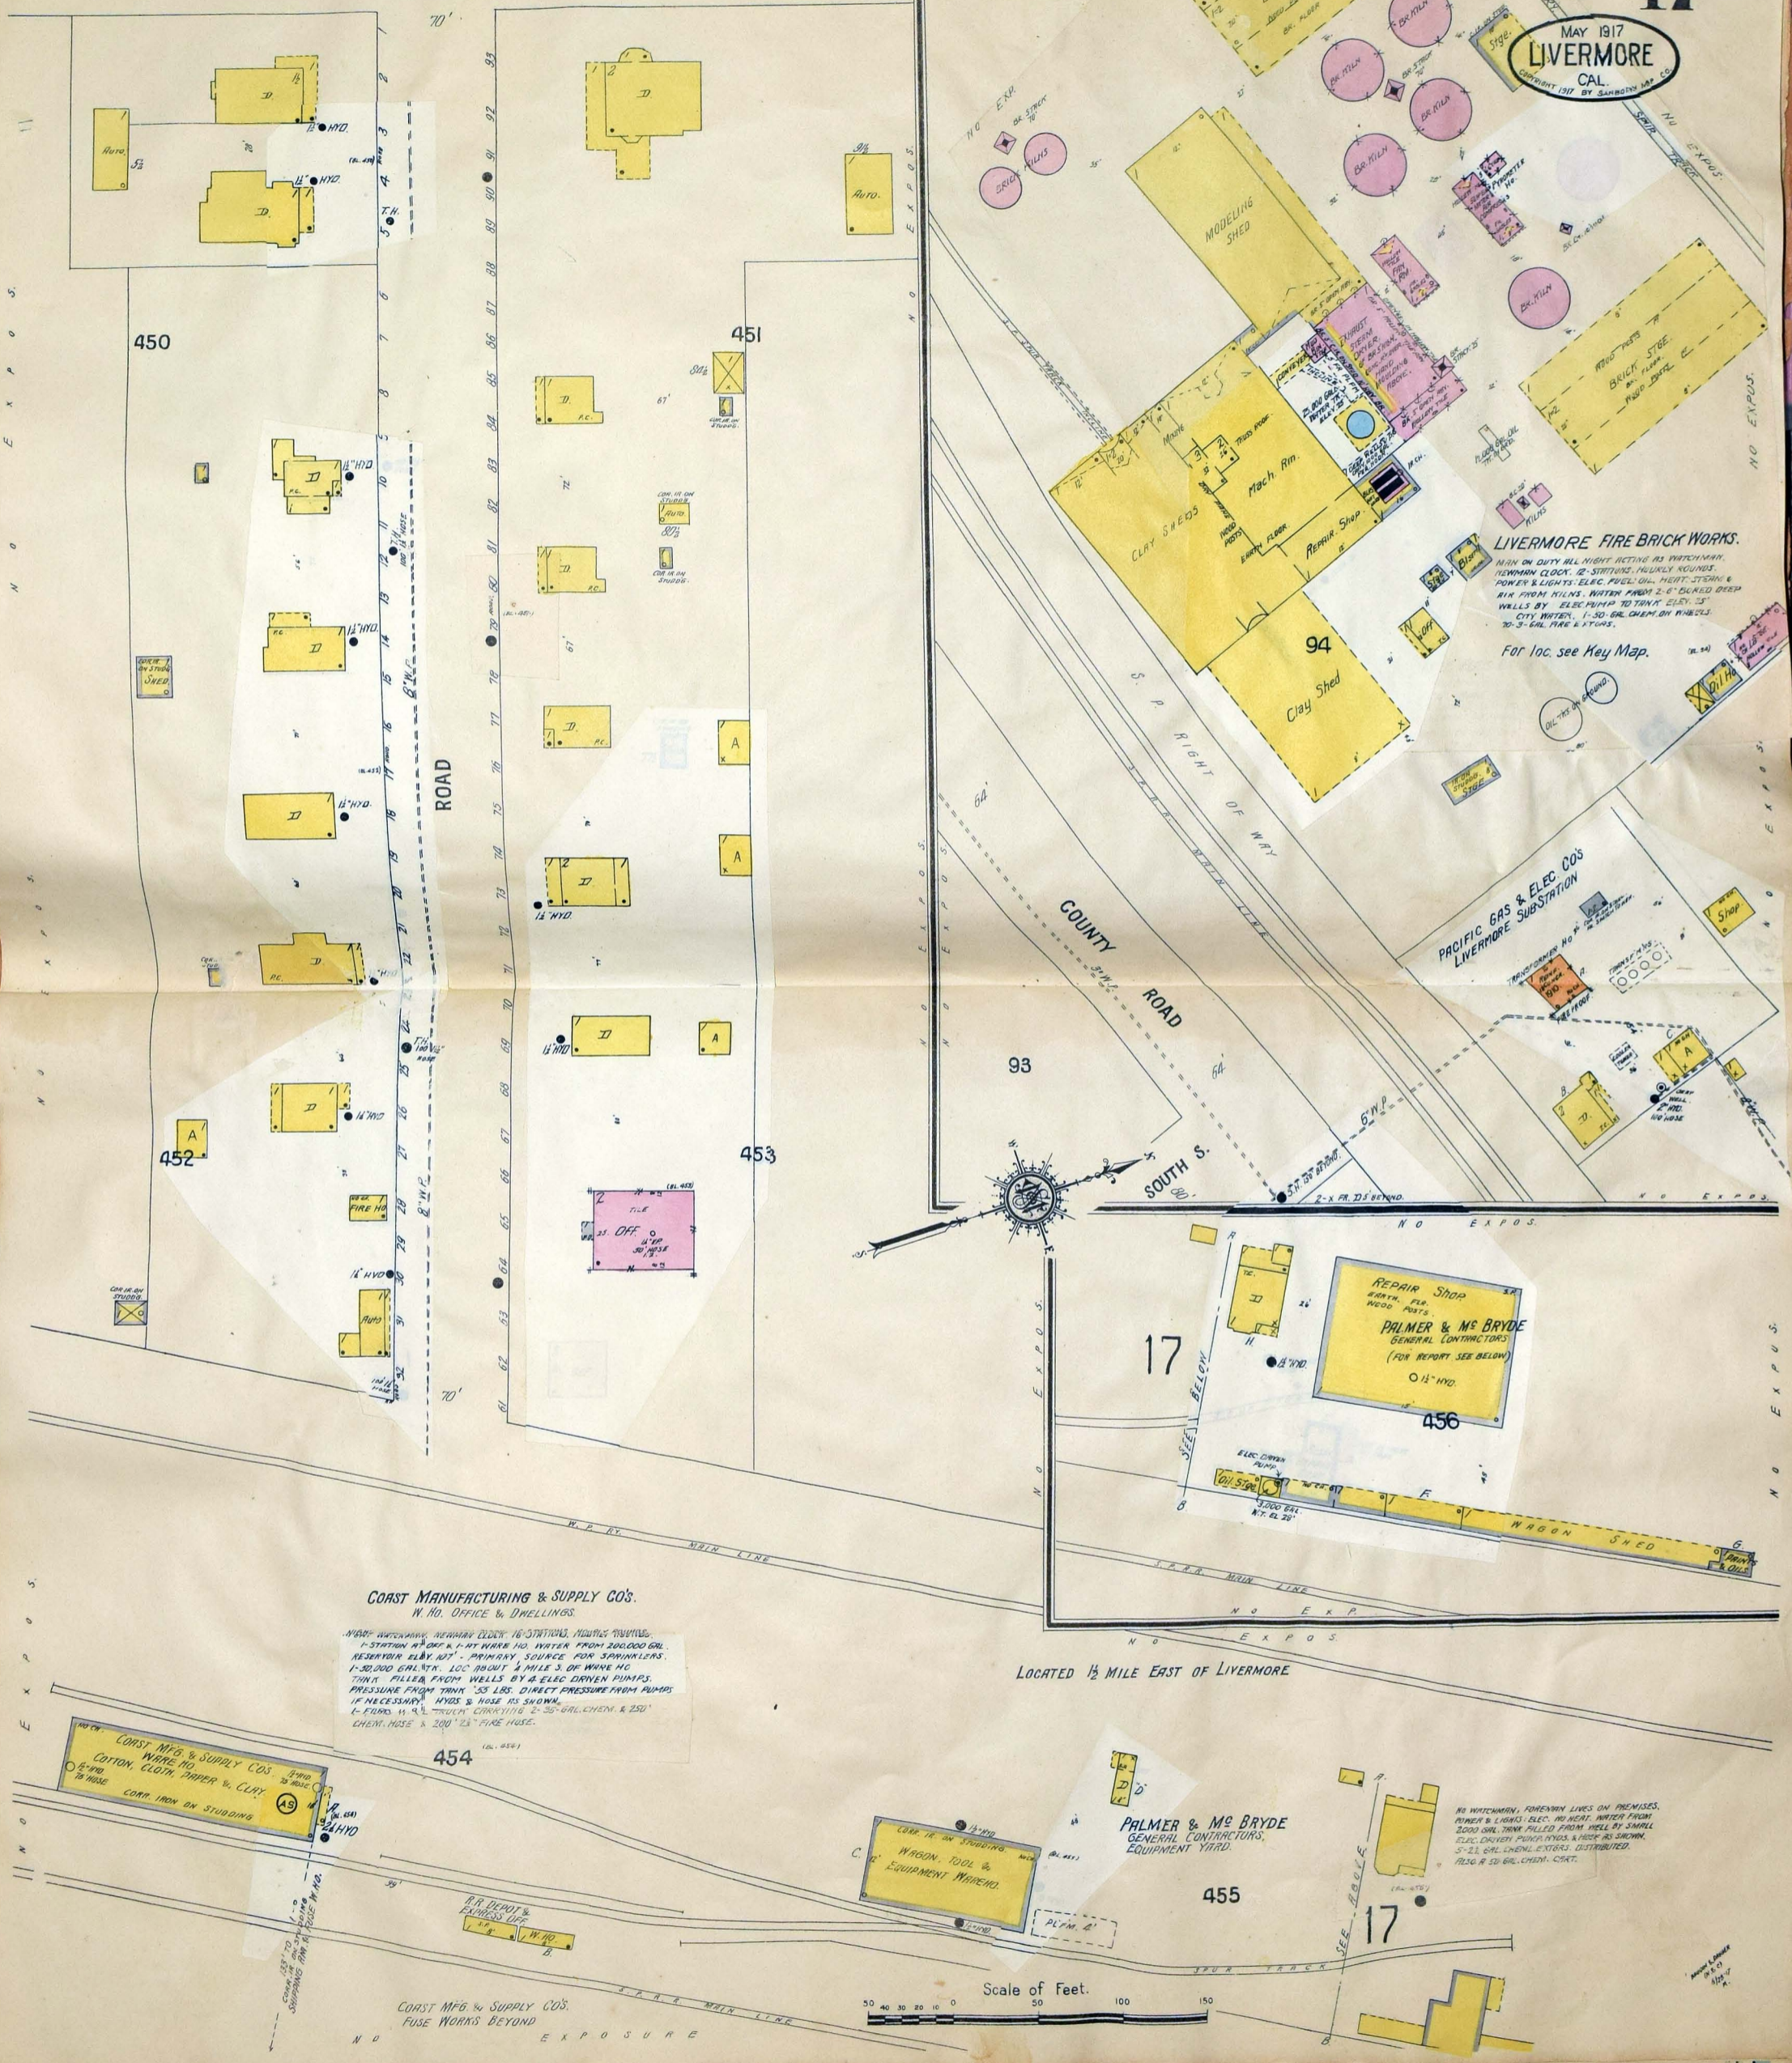

LIVERMORE FIRE BRICK WORKS.

MAN ON DUTY ALL NIGHT ACTING AS WATCHMAN.
NEWMAN CLOCK, 12 STATIONS, HOURSLY ROUNDS.
POWER & LIGHTS, ELEC. PUMPS, GAS, HEAT, STEAM &
AIR FROM MILLS. WATER FROM 2-6' BORED DEEP
WELLS BY ELECT. PUMP TO TANK ELEV. 25'.
CITY WATER, 1-30 GAL. CHEM. BY INBLES.
20-3 GAL. FIRE & TANKS.

For loc. see Key Map.

**PACIFIC GAS & ELEC CO'S
LIVERMORE SUBSTATION**

**REPAIR SHOP
456
PALMER & Mc BRYDE
GENERAL CONTRACTORS
(FOR REPORT SEE BELOW)**

**COAST MANUFACTURING & SUPPLY CO'S
W. HO. OFFICE & DWELLINGS**

WATER WORKS, NEWMAN ELDER 16 STATIONS, HOURSLY ROUNDS.
1-STATION AT OFF. N. 1-AT WARE HO. WATER FROM 200,000 GAL.
RESERVOIR ELEV. 107'. PRIMARY SOURCE FOR SPRINKLERS.
1-20,000 GAL. TANK, LOC. ABOUT 1/2 MILE S. OF WARE HO.
TANK FILLED FROM WELLS BY 4 ELEC. DRIVEN PUMPS.
PRESSURE FROM TANK 35 LBS. DIRECT PRESSURE FROM PUMPS
IF NECESSARY. HOSES & HOSE AS SHOWN.
1-5000 W. P. RY. TRUCK, CARRYING 2-25' GAL. CHEM. & 250'
CHEM. HOSE & 200' 2 1/2" FIRE HOSE.


**COAST MFG. & SUPPLY CO'S
WARE HO.
COTTON, CLOTH, PAPER & CLAY.
CORR. IRON ON STUBBING**

**WAGON, TOOL &
EQUIPMENT WAREHO.
PALMER & Mc BRYDE**

**PALMER & Mc BRYDE
GENERAL CONTRACTORS,
EQUIPMENT YARD.**

COAST MFG. & SUPPLY CO'S
FUSE WORMS BEYOND
EXPOSURE

Scale of Feet.

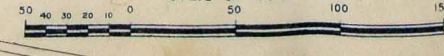



LOCATED 1/2 MILE EAST OF LIVERMORE

MAY 1917
LIVERMORE
CAL.
COPYRIGHT 1917 BY SANBORN MAP CO.

ARROYO SANATORIUM
FORMERLY
ALAMEDA COUNTY TUBERCULOSIS SANITARIUM

LIGHTS: ELEC. HEAT: STEAM FUEL: OIL WATER RAISED BY ELEC. CENTRIF. PUMP FROM WELL IN CREEK BED TO PRESSURE TANK WHENCE TRIPLEX PUMP FEEDS IT TO 2-100,000 GAL. CONC. RESERVOIRS ON HILL, WITH 60,000 GAL. CONC. RESERVOIR IN RESERVE NEAR WOMEN'S BLDG. DIRECT PRESSURE 100 LBS. HYDS. ARE ON 6" CAST IRON MAINS. 650'-2 1/2" HOSE ON 3 CARTS.

LOCATED 6 MILES S.E. OF LIVERMORE

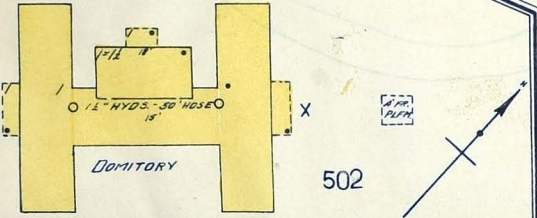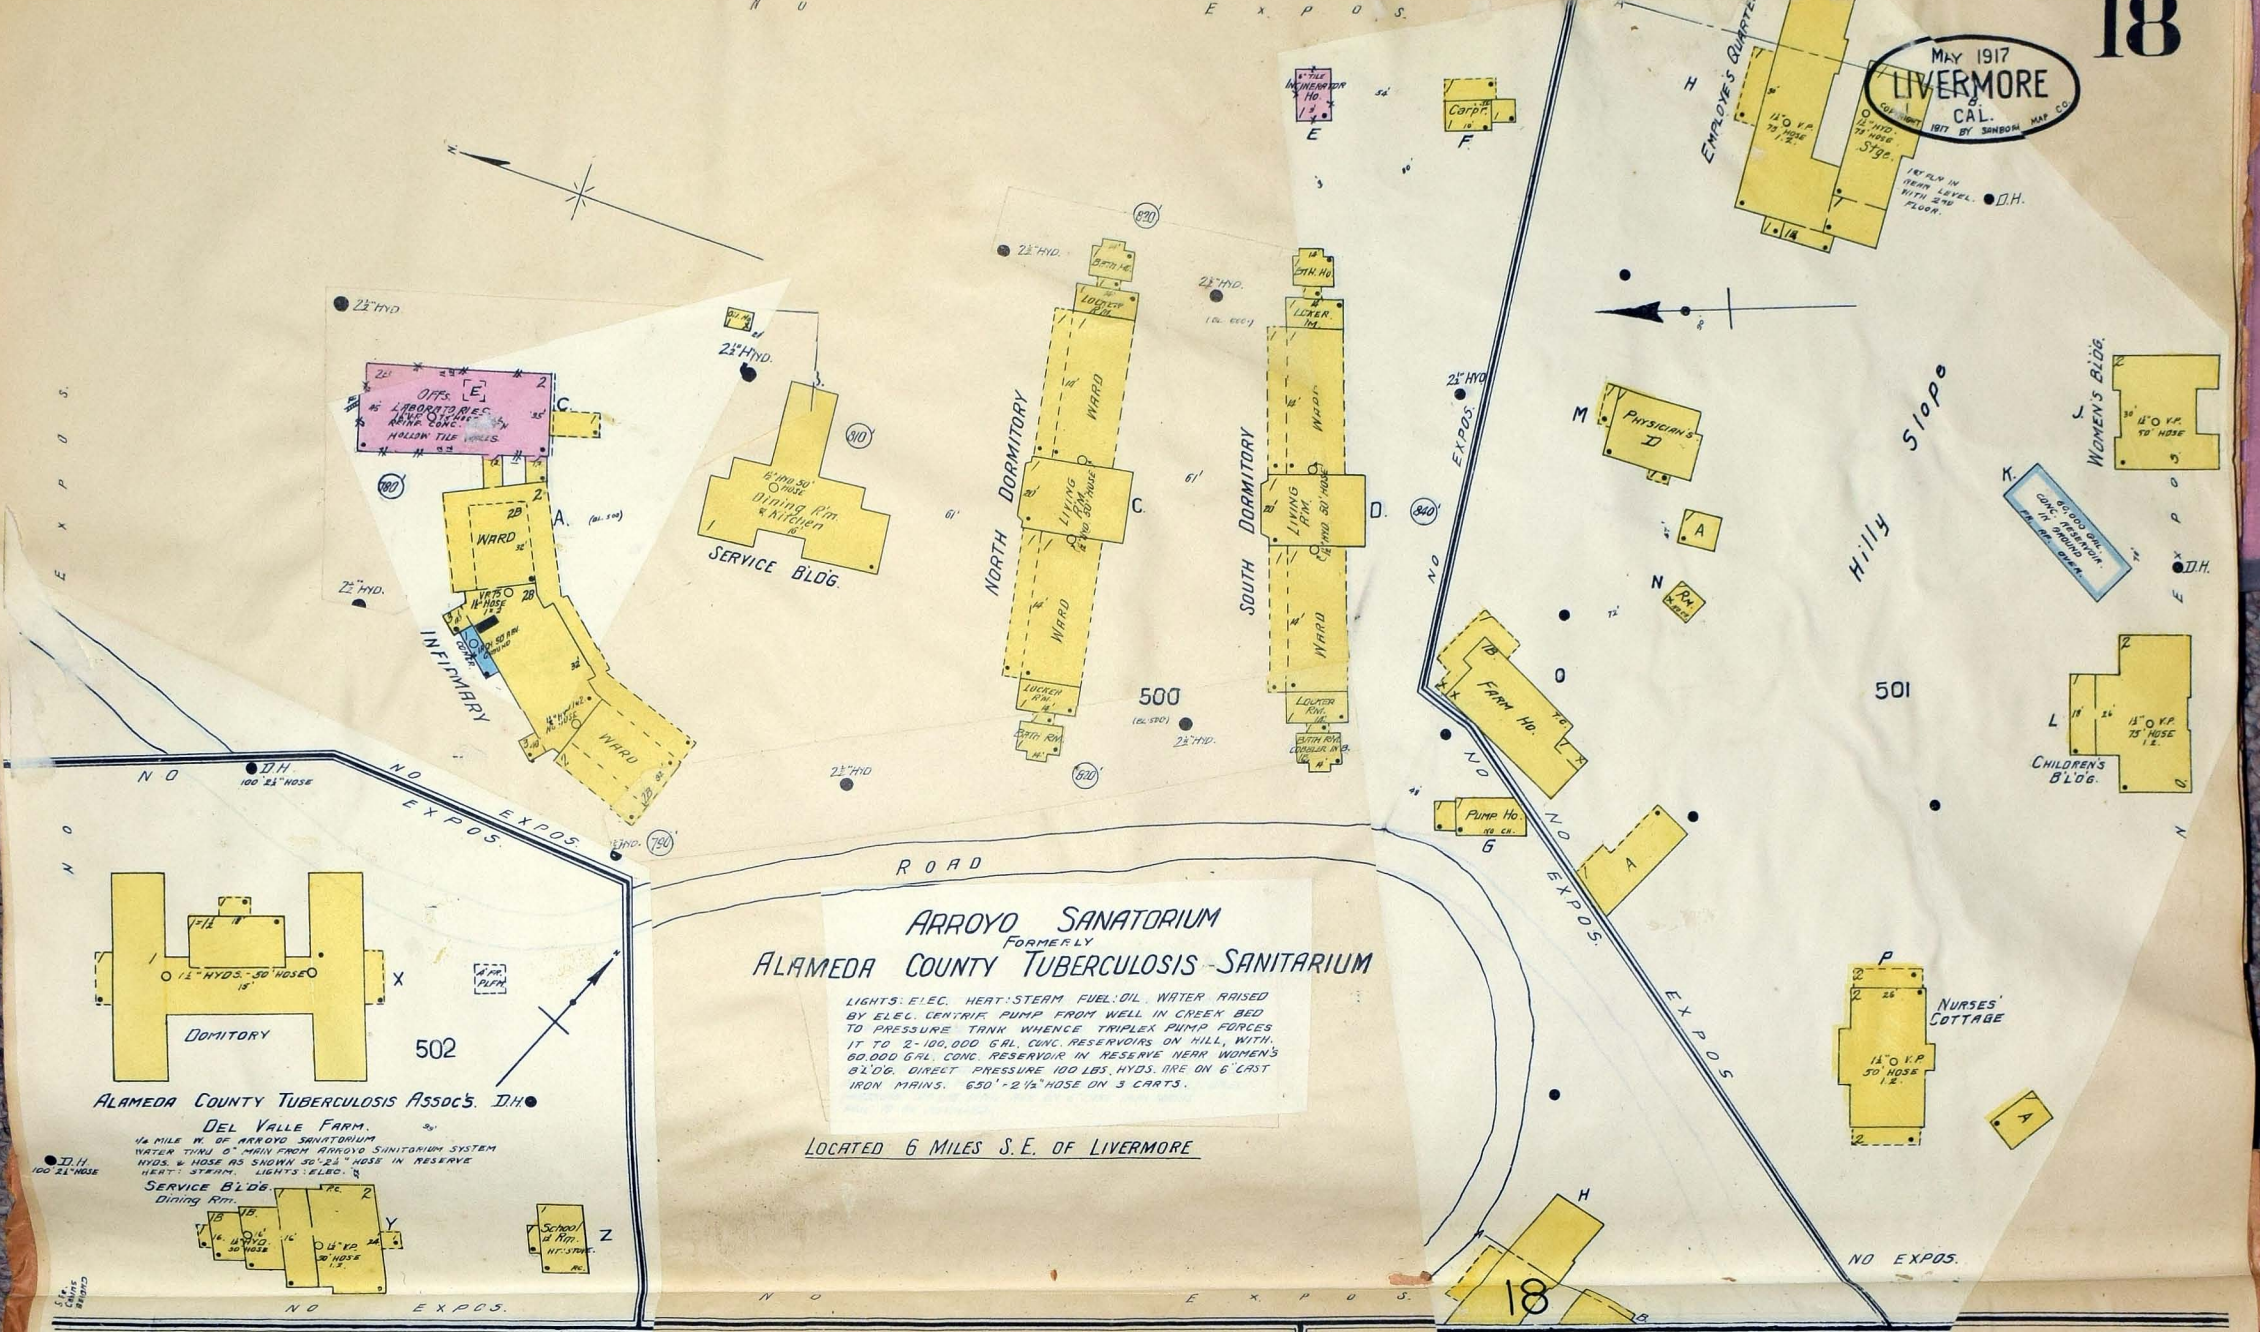


ALAMEDA COUNTY TUBERCULOSIS ASSOC'S BLDG.

DEL VALLE FARM
1/2 MILE N. OF ARROYO SANATORIUM
WATER TAKEN FROM MAIN FROM ARROYO SANITARIUM SYSTEM
HYDS. & HOSE AS SHOWN 30'-2 1/2" HOSE IN RESERVE
HEAT: STEAM. LIGHTS: ELEC.




Rule in 30 ft. 6"
Sept. 30, 1917
Large dist. in height

GROUNDS OF THE SANITARIUM
LIVERMORE (SEE SHEET 18-16)

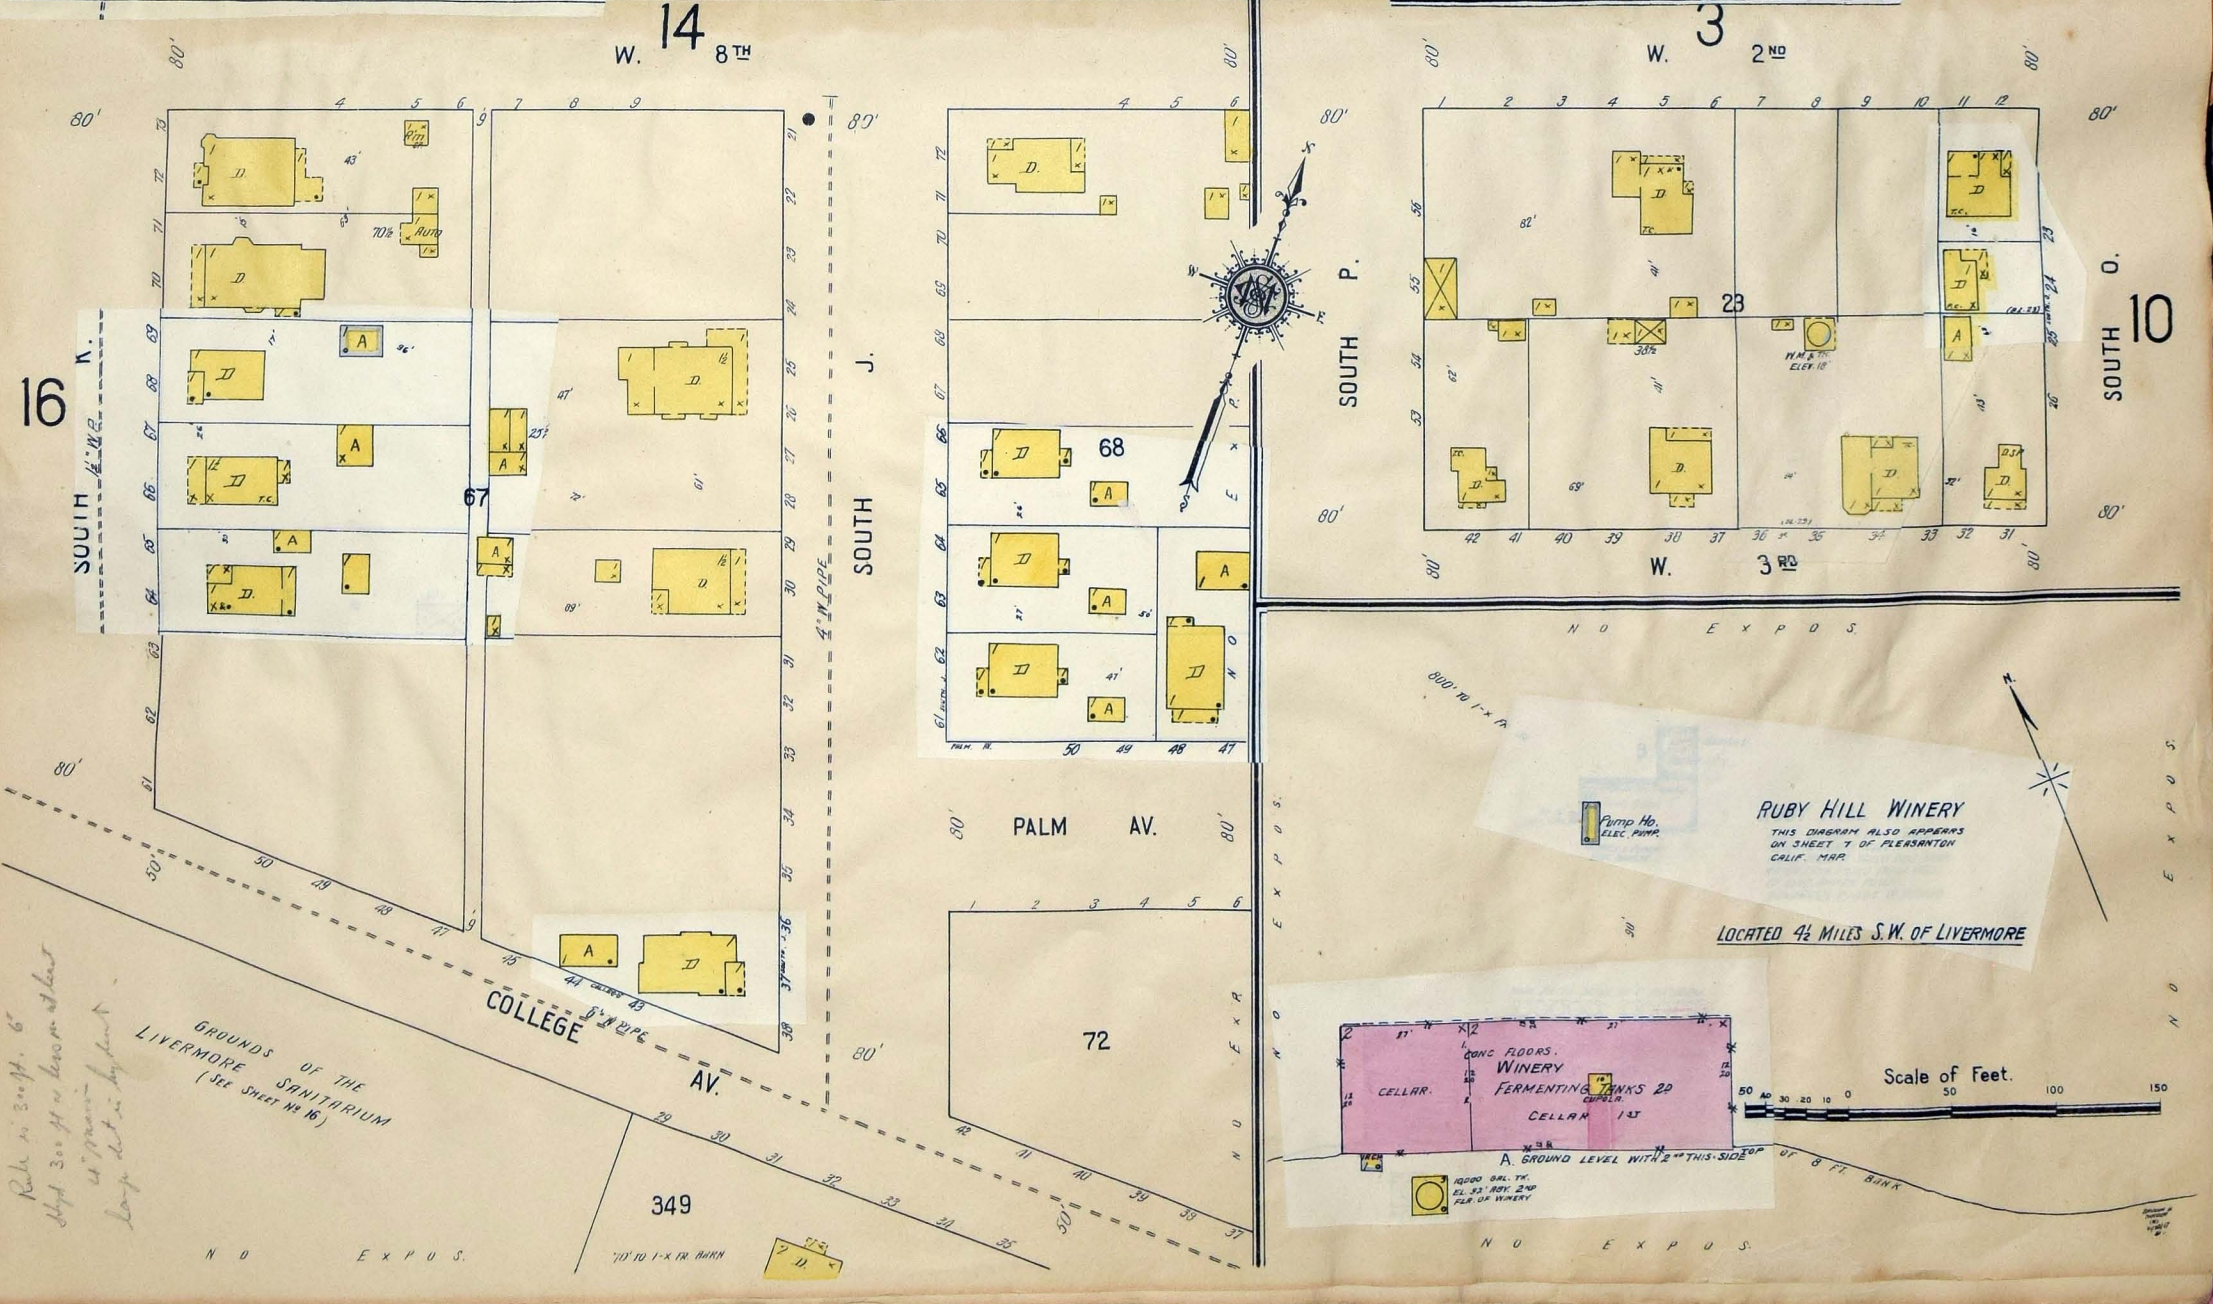

RUBY HILL WINERY
THIS DIAGRAM ALSO APPEARS
ON SHEET T OF PLEASANTON
CALIF. MAP

LOCATED 4 1/2 MILES S.W. OF LIVERMORE

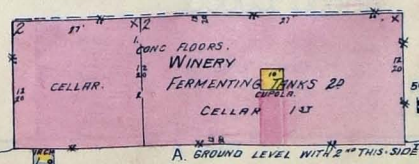

Scale of Feet.

VINEYARD (CONTINUATION OF LIZZIE ST.) AV.

